


2 LEVEL 1
SCALE: 1:200
APP001000

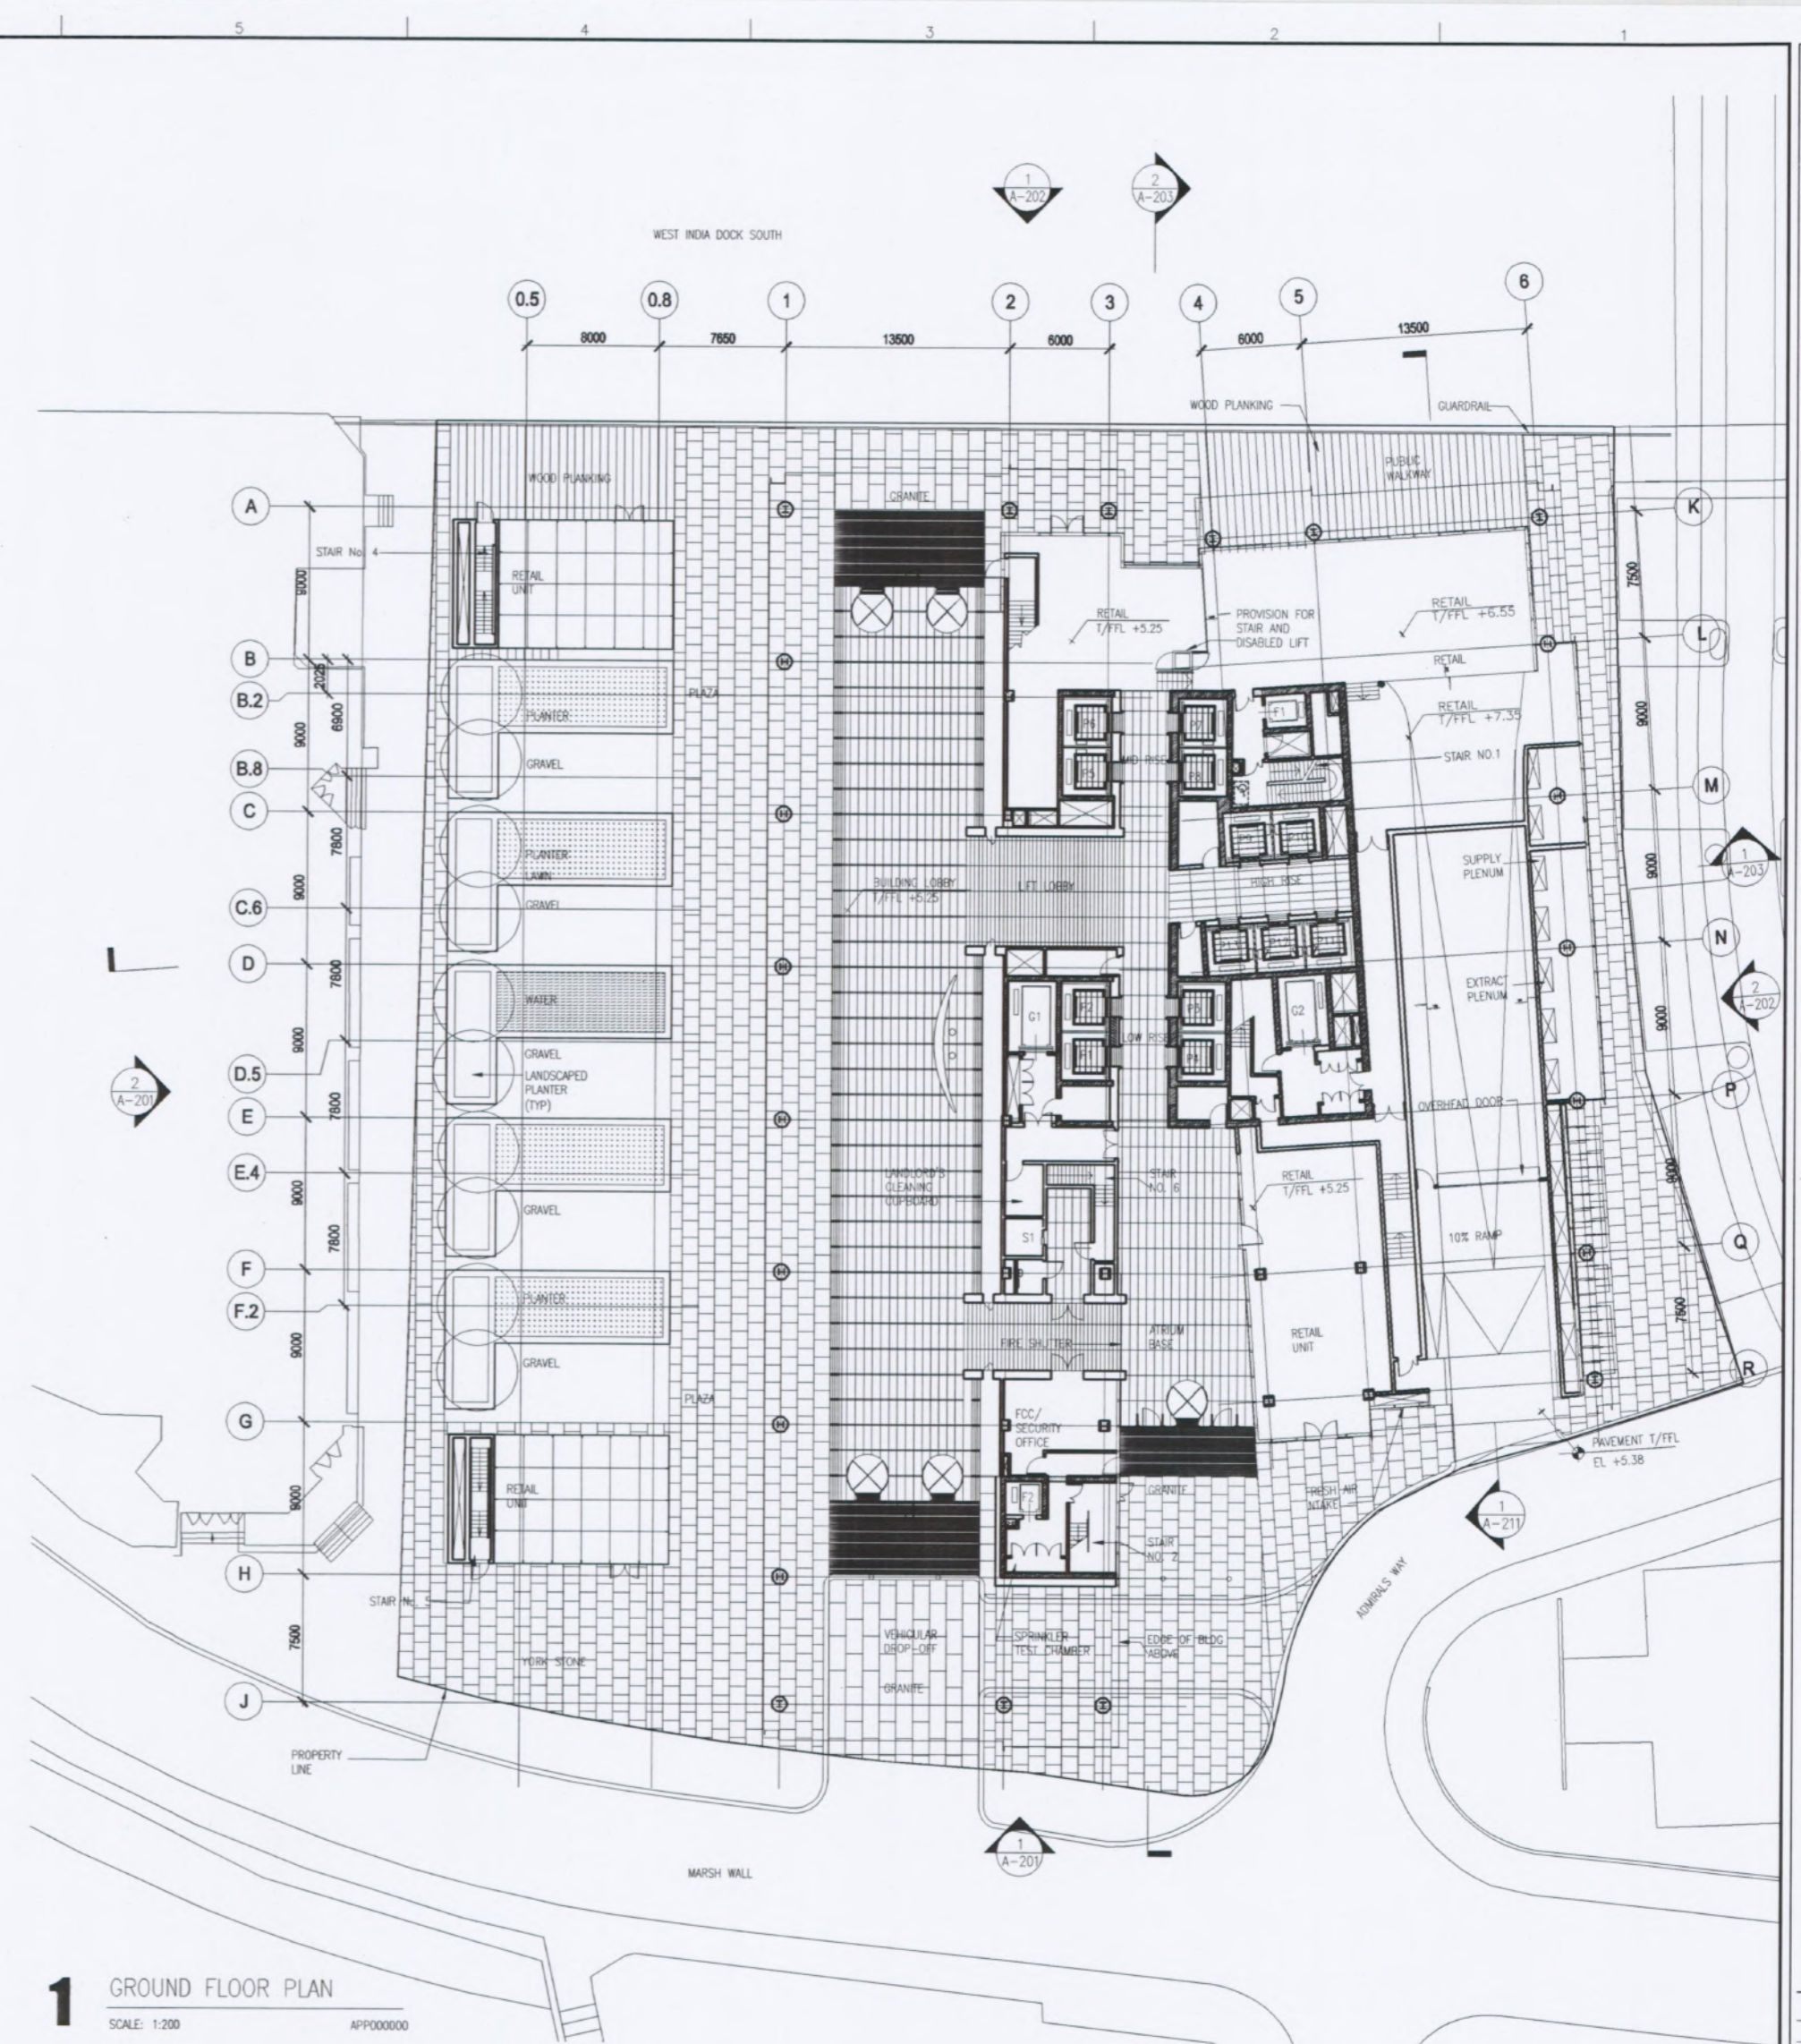

1 GROUND FLOOR PLAN
SCALE: 1:200
APP000000

B ALLYMORE
BALLYMORE PROPERTIES LTD
3 GREENWICH VIEW PLACE
MILHARBOUR
LONDON E14 9HW

SOM
Skidmore, Owings & Merrill, Inc.
30 Millbank, London SW1P 4SD, England, UK

FLACK + KURTZ (U.K.) Inc.
Established Architects & Planners
6 HANOVER STREET
LONDON W1S 1BW

Lorch, Dickes & Associates
Survey House, 34 Edna Street
Kingston-upon-Thames, Surrey KT1 1BR

gleeds
123 Regent Street
London W1B 4TB




01	16 NOV 01	STAGE 1 TENDER - EXTERIOR WALL
00	19 OCT 01	STAGE 1 TENDER - LIFTS
No.	Date	Issue
Revisions		
Project		

ARROWHEAD QUAY
ISLE OF DOGS

Drawing Title
PLANS
GROUND AND
LEVEL 1


Date	Drawing No	Revision
13 OCT 01		
Scale		
1:200 @ A0		
SOM Job No		
A09/0008		
CAD File Name		
	A-102	01

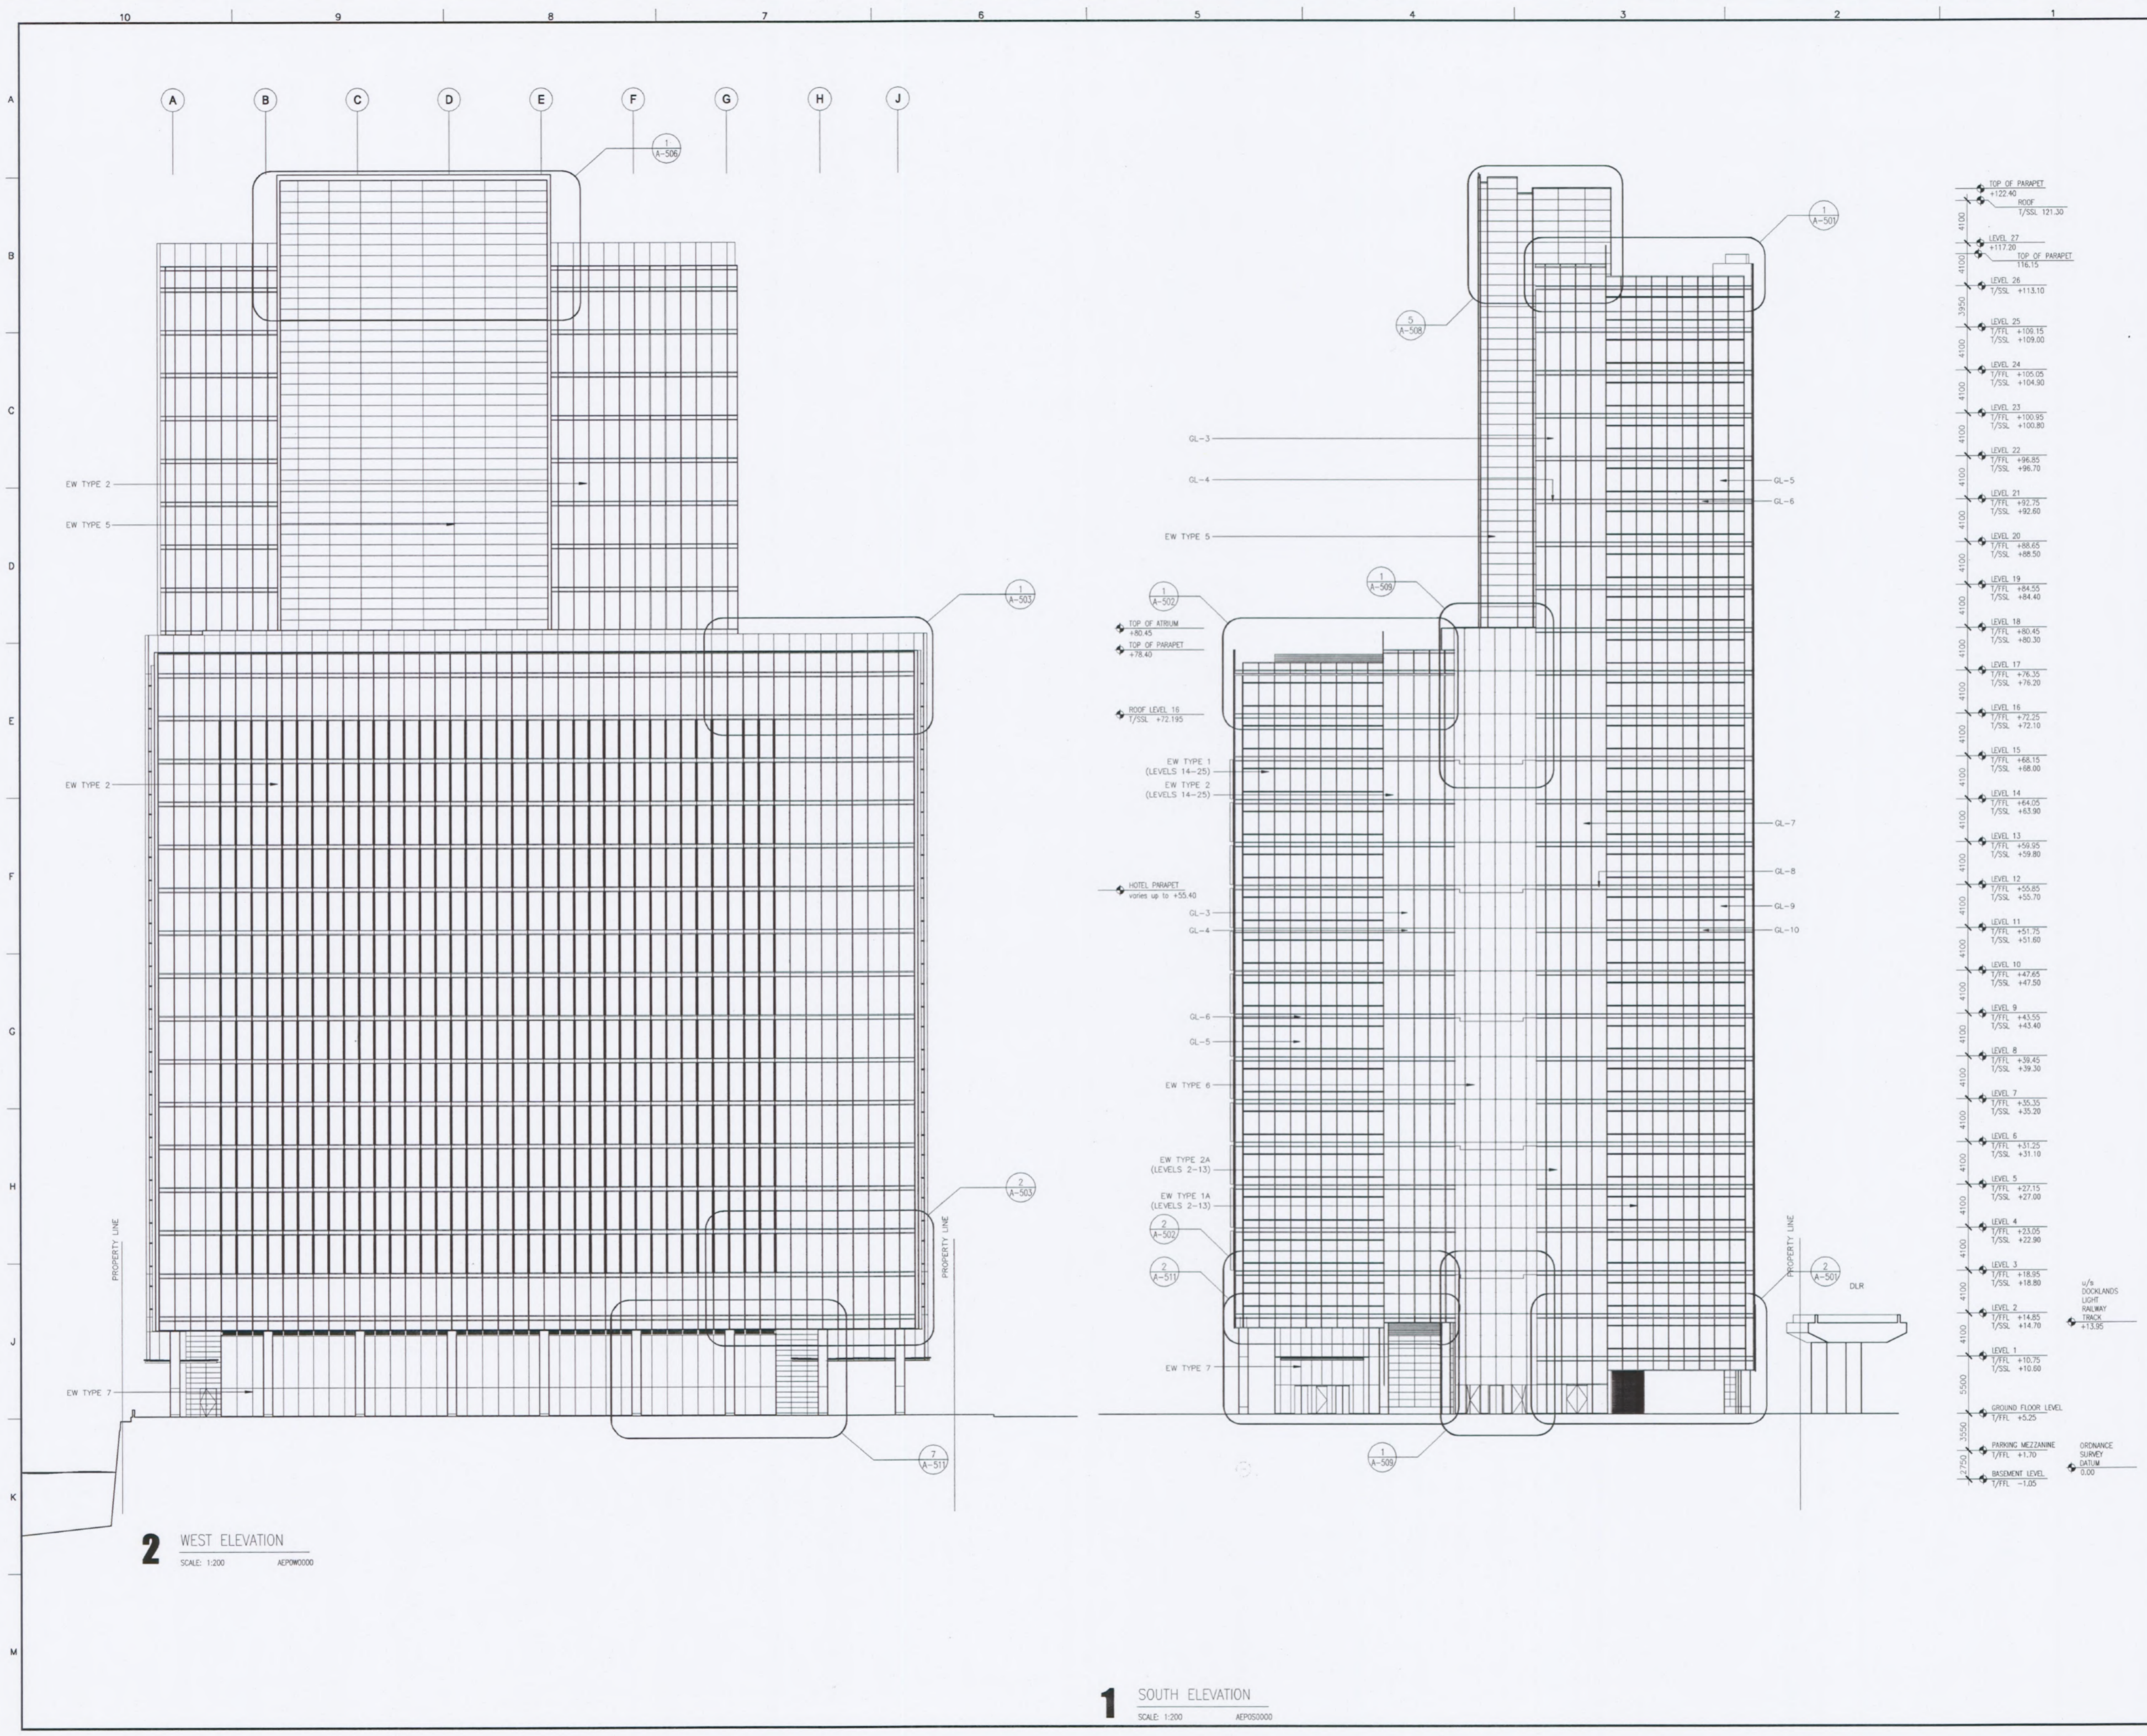

2 WEST ELEVATION
SCALE: 1:200 AEP000000

1 SOUTH ELEVATION
SCALE: 1:200 AEP000000

4100	TOP OF PARAPET	+122.40
4100	ROOF	1/SSL 121.30
4100	LEVEL 27	1/SSL +117.20
4100	TOP OF PARAPET	116.15
3950	LEVEL 26	1/SSL +113.10
4100	LEVEL 25	1/SSL +106.15
4100	LEVEL 24	1/SSL +105.05
4100	LEVEL 23	1/SSL +104.90
4100	LEVEL 22	1/SSL +100.95
4100	LEVEL 21	1/SSL +96.85
4100	LEVEL 20	1/SSL +92.75
4100	LEVEL 19	1/SSL +88.65
4100	LEVEL 18	1/SSL +84.55
4100	LEVEL 17	1/SSL +80.45
4100	LEVEL 16	1/SSL +76.35
4100	LEVEL 15	1/SSL +72.25
4100	LEVEL 14	1/SSL +68.15
4100	LEVEL 13	1/SSL +64.05
4100	LEVEL 12	1/SSL +59.95
4100	LEVEL 11	1/SSL +55.85
4100	LEVEL 10	1/SSL +51.75
4100	LEVEL 9	1/SSL +47.65
4100	LEVEL 8	1/SSL +43.55
4100	LEVEL 7	1/SSL +39.45
4100	LEVEL 6	1/SSL +35.35
4100	LEVEL 5	1/SSL +31.25
4100	LEVEL 4	1/SSL +27.15
4100	LEVEL 3	1/SSL +23.05
4100	LEVEL 2	1/SSL +18.95
4100	LEVEL 1	1/SSL +14.85
5500	GROUND FLOOR LEVEL	1/SSL +5.25
3750	PARKING MEZZANINE	1/SSL +1.70
3750	BASEMENT LEVEL	1/SSL -1.05

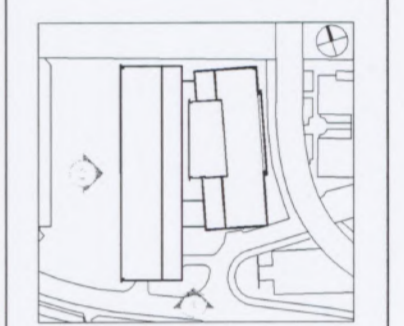

00 16 NOV 01 STAGE 1 TENDER - EXTERIOR WALL


No.	Date	Issue

ARROWHEAD QUAY
ISLE OF DOGS


ELEVATIONS
SOUTH AND WEST

Date	16 NOV 01	Drawing No	A-201	Revision	00
Scale	1:200 @ A0	SOM Job No	Ad99008	CAD File Name	A-201


© Copyright Skidmore, Owings & Merrill, Inc. 2001

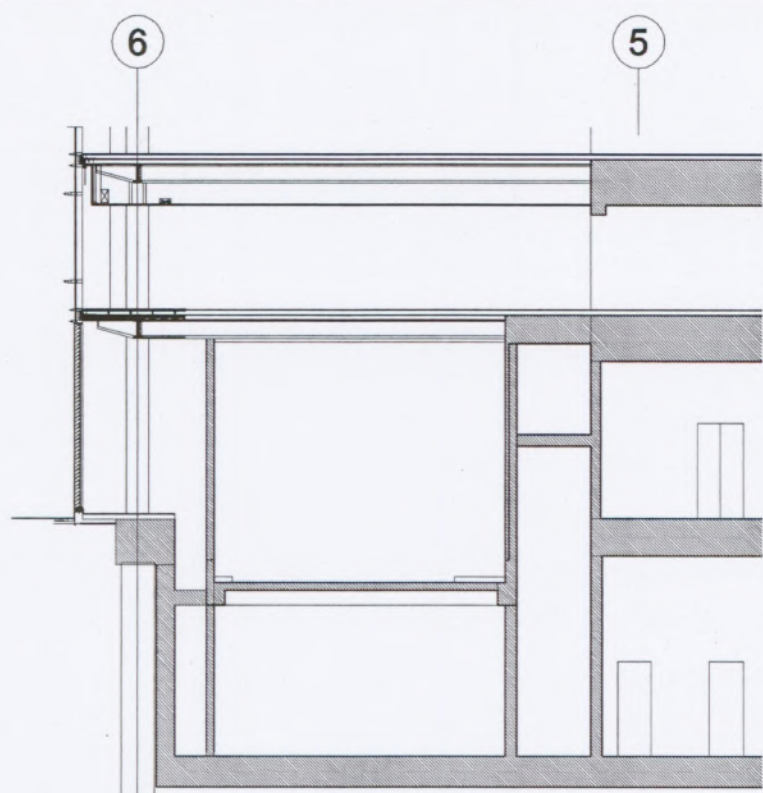


4 SECTION
SCALE: 1:100

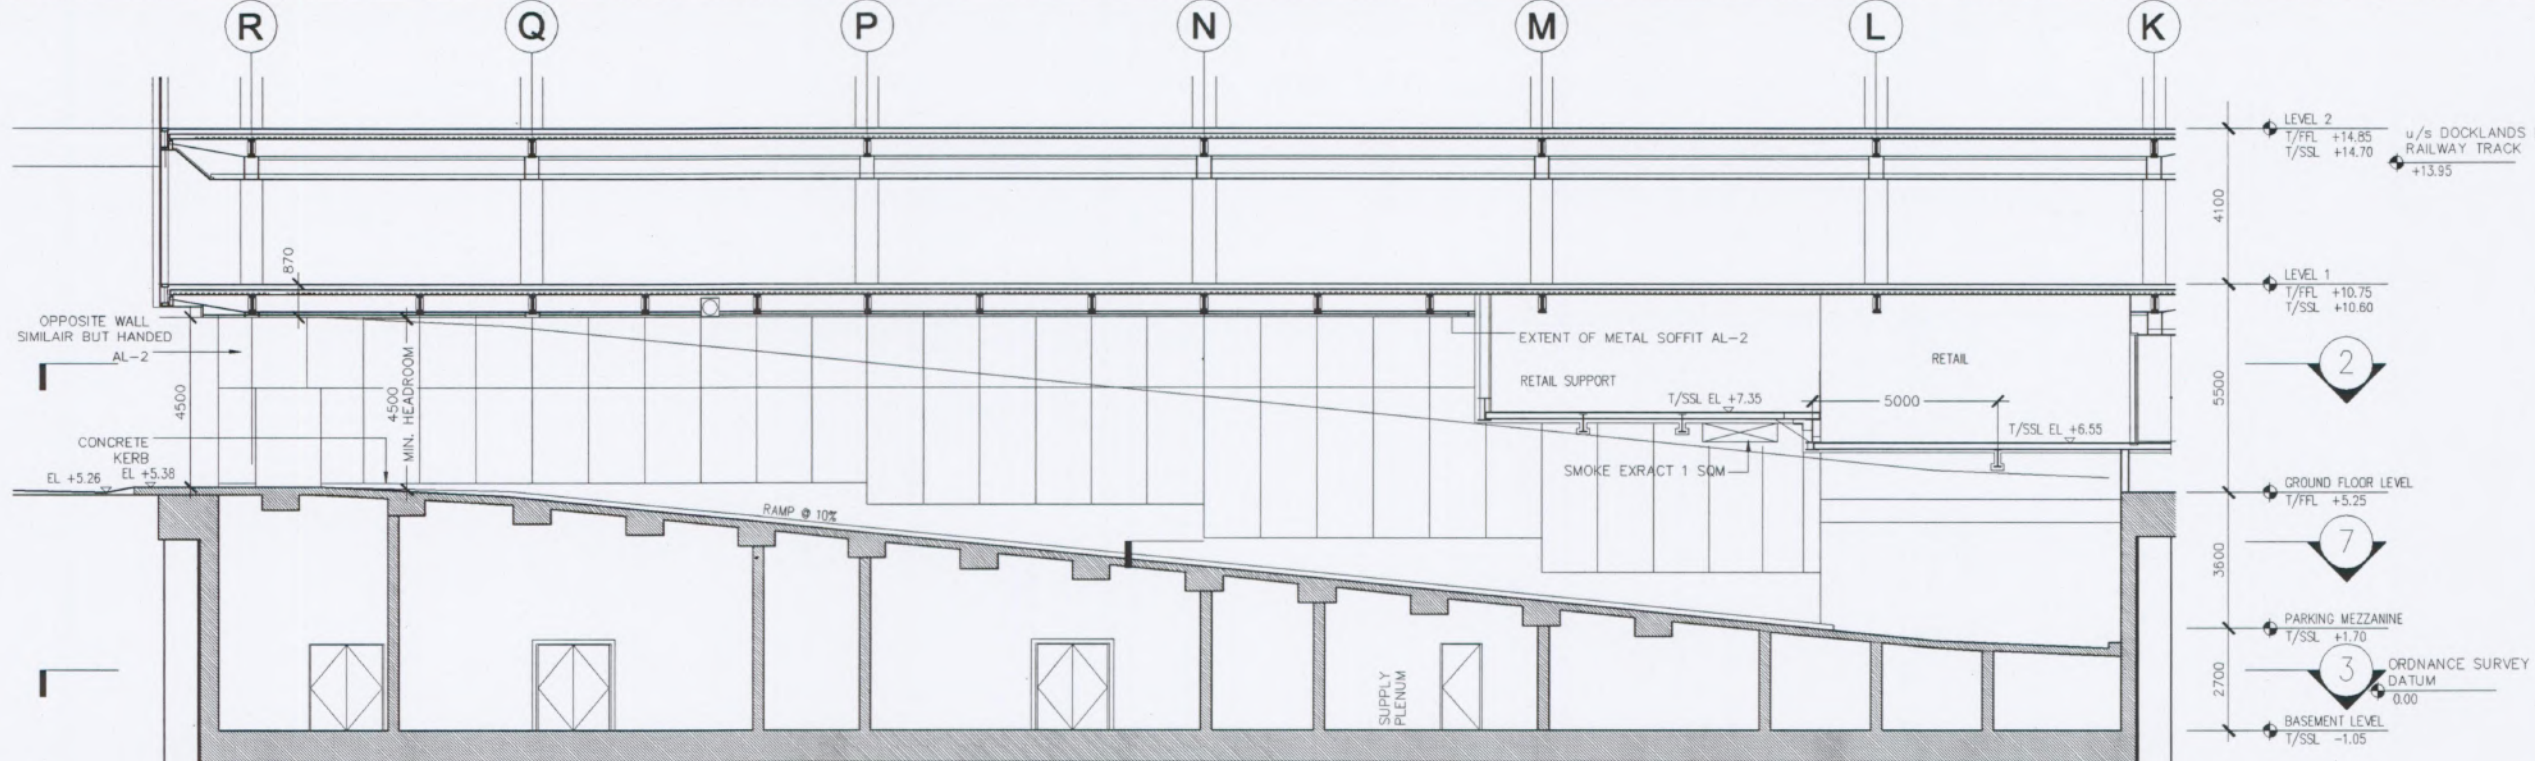



1 SECTION
SCALE: 1:100

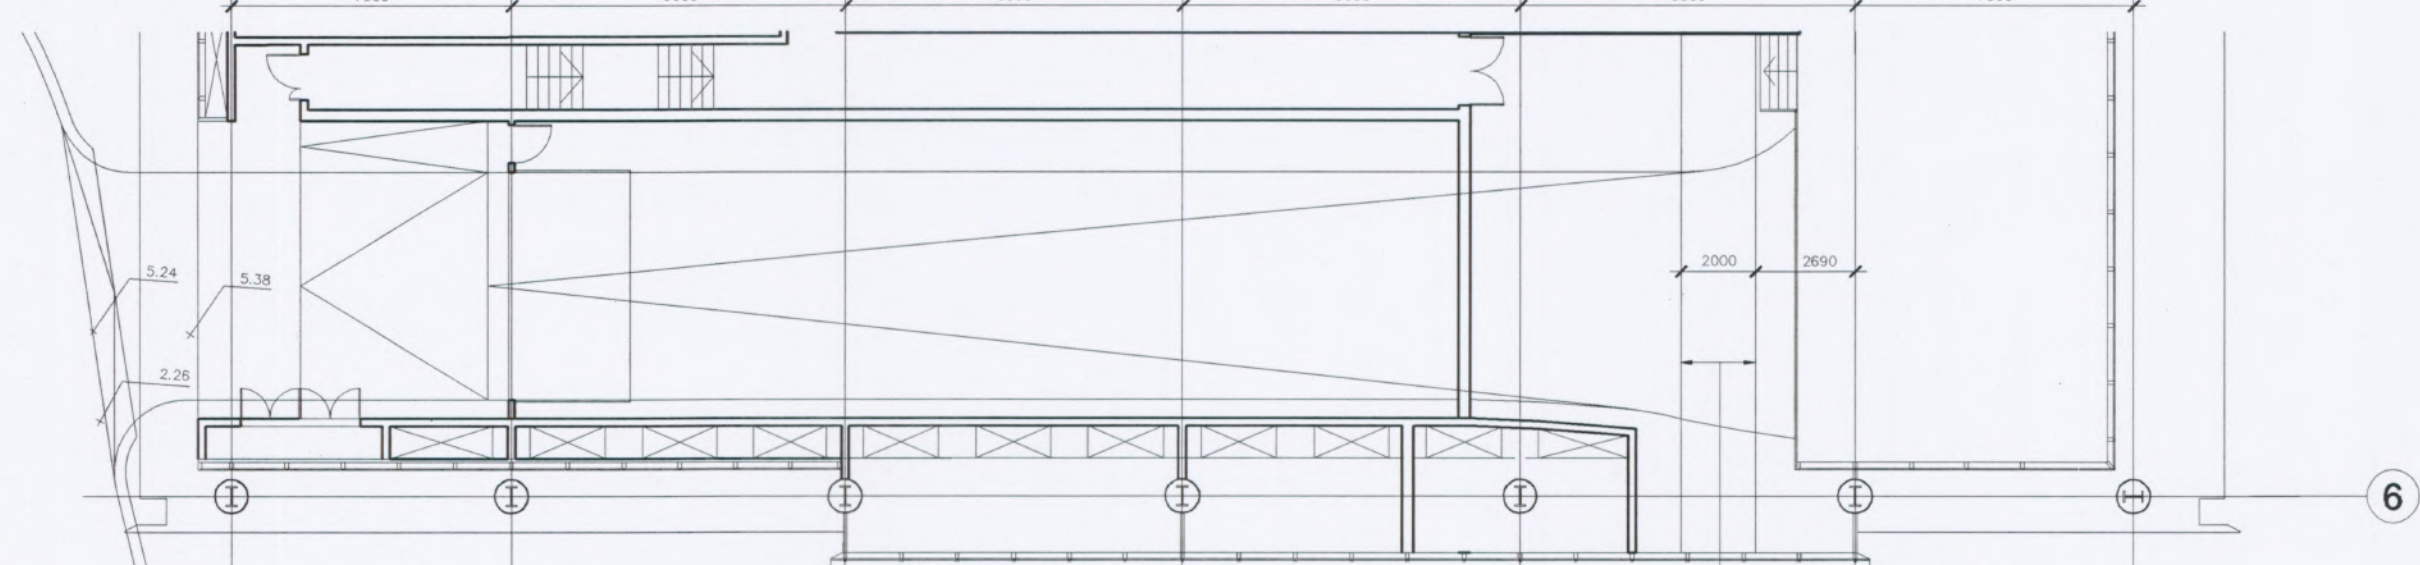


2 GROUND LEVEL PLAN
SCALE: 1:100

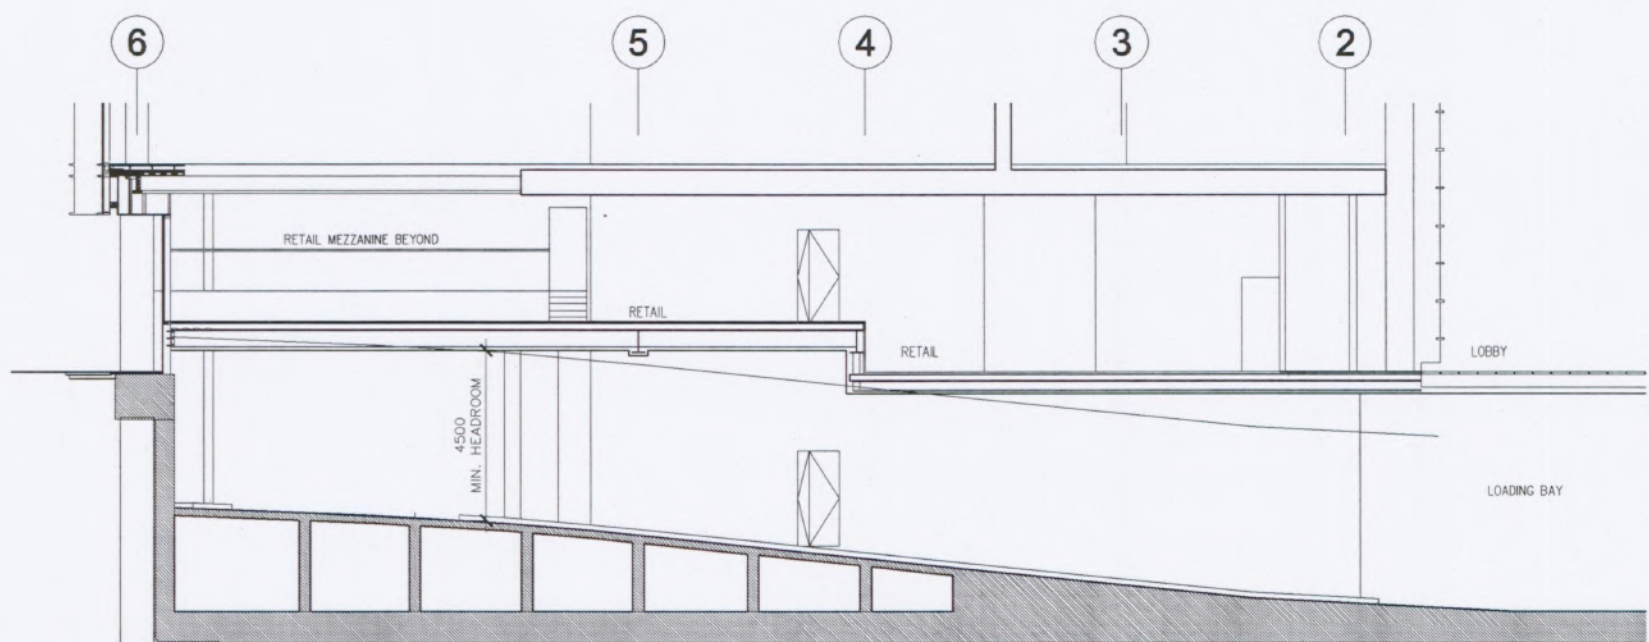


6 SECTION
SCALE: 1:100

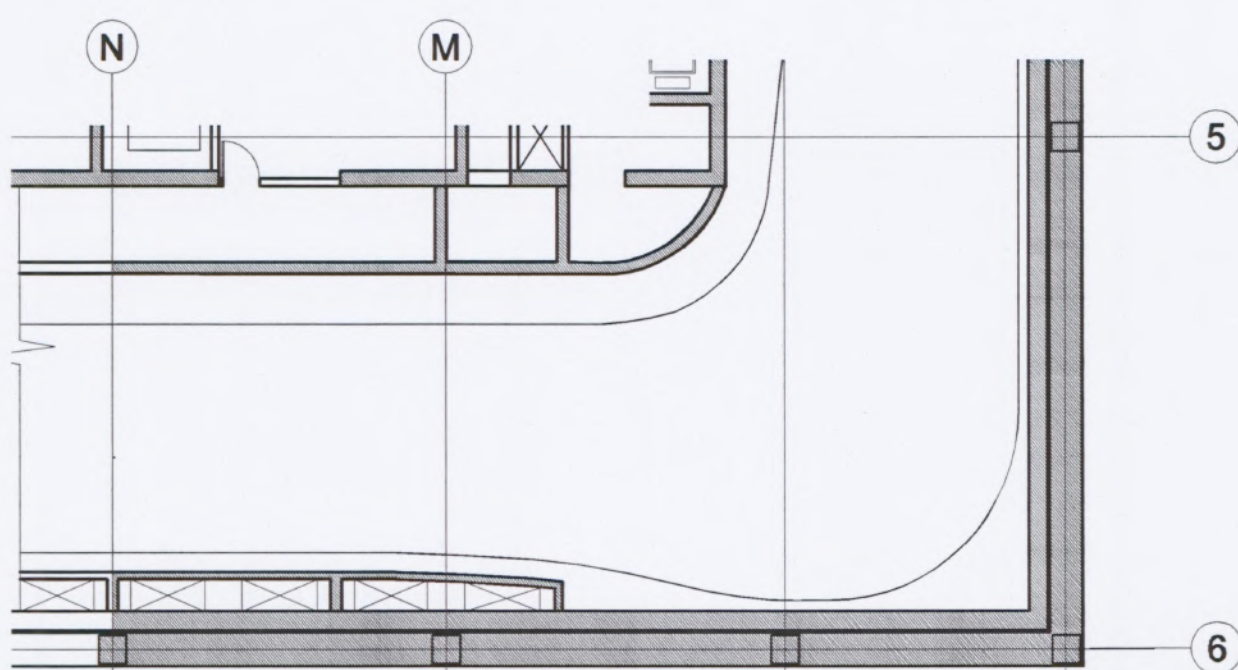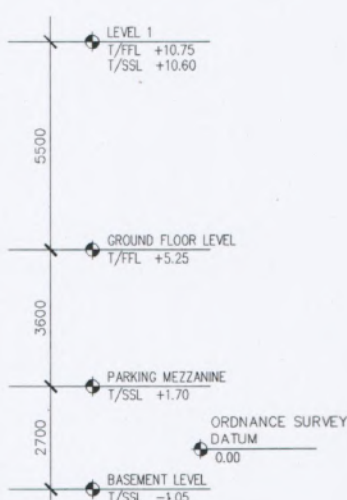

7 HIGH LEVEL BASEMENT PLAN
SCALE: 1:100

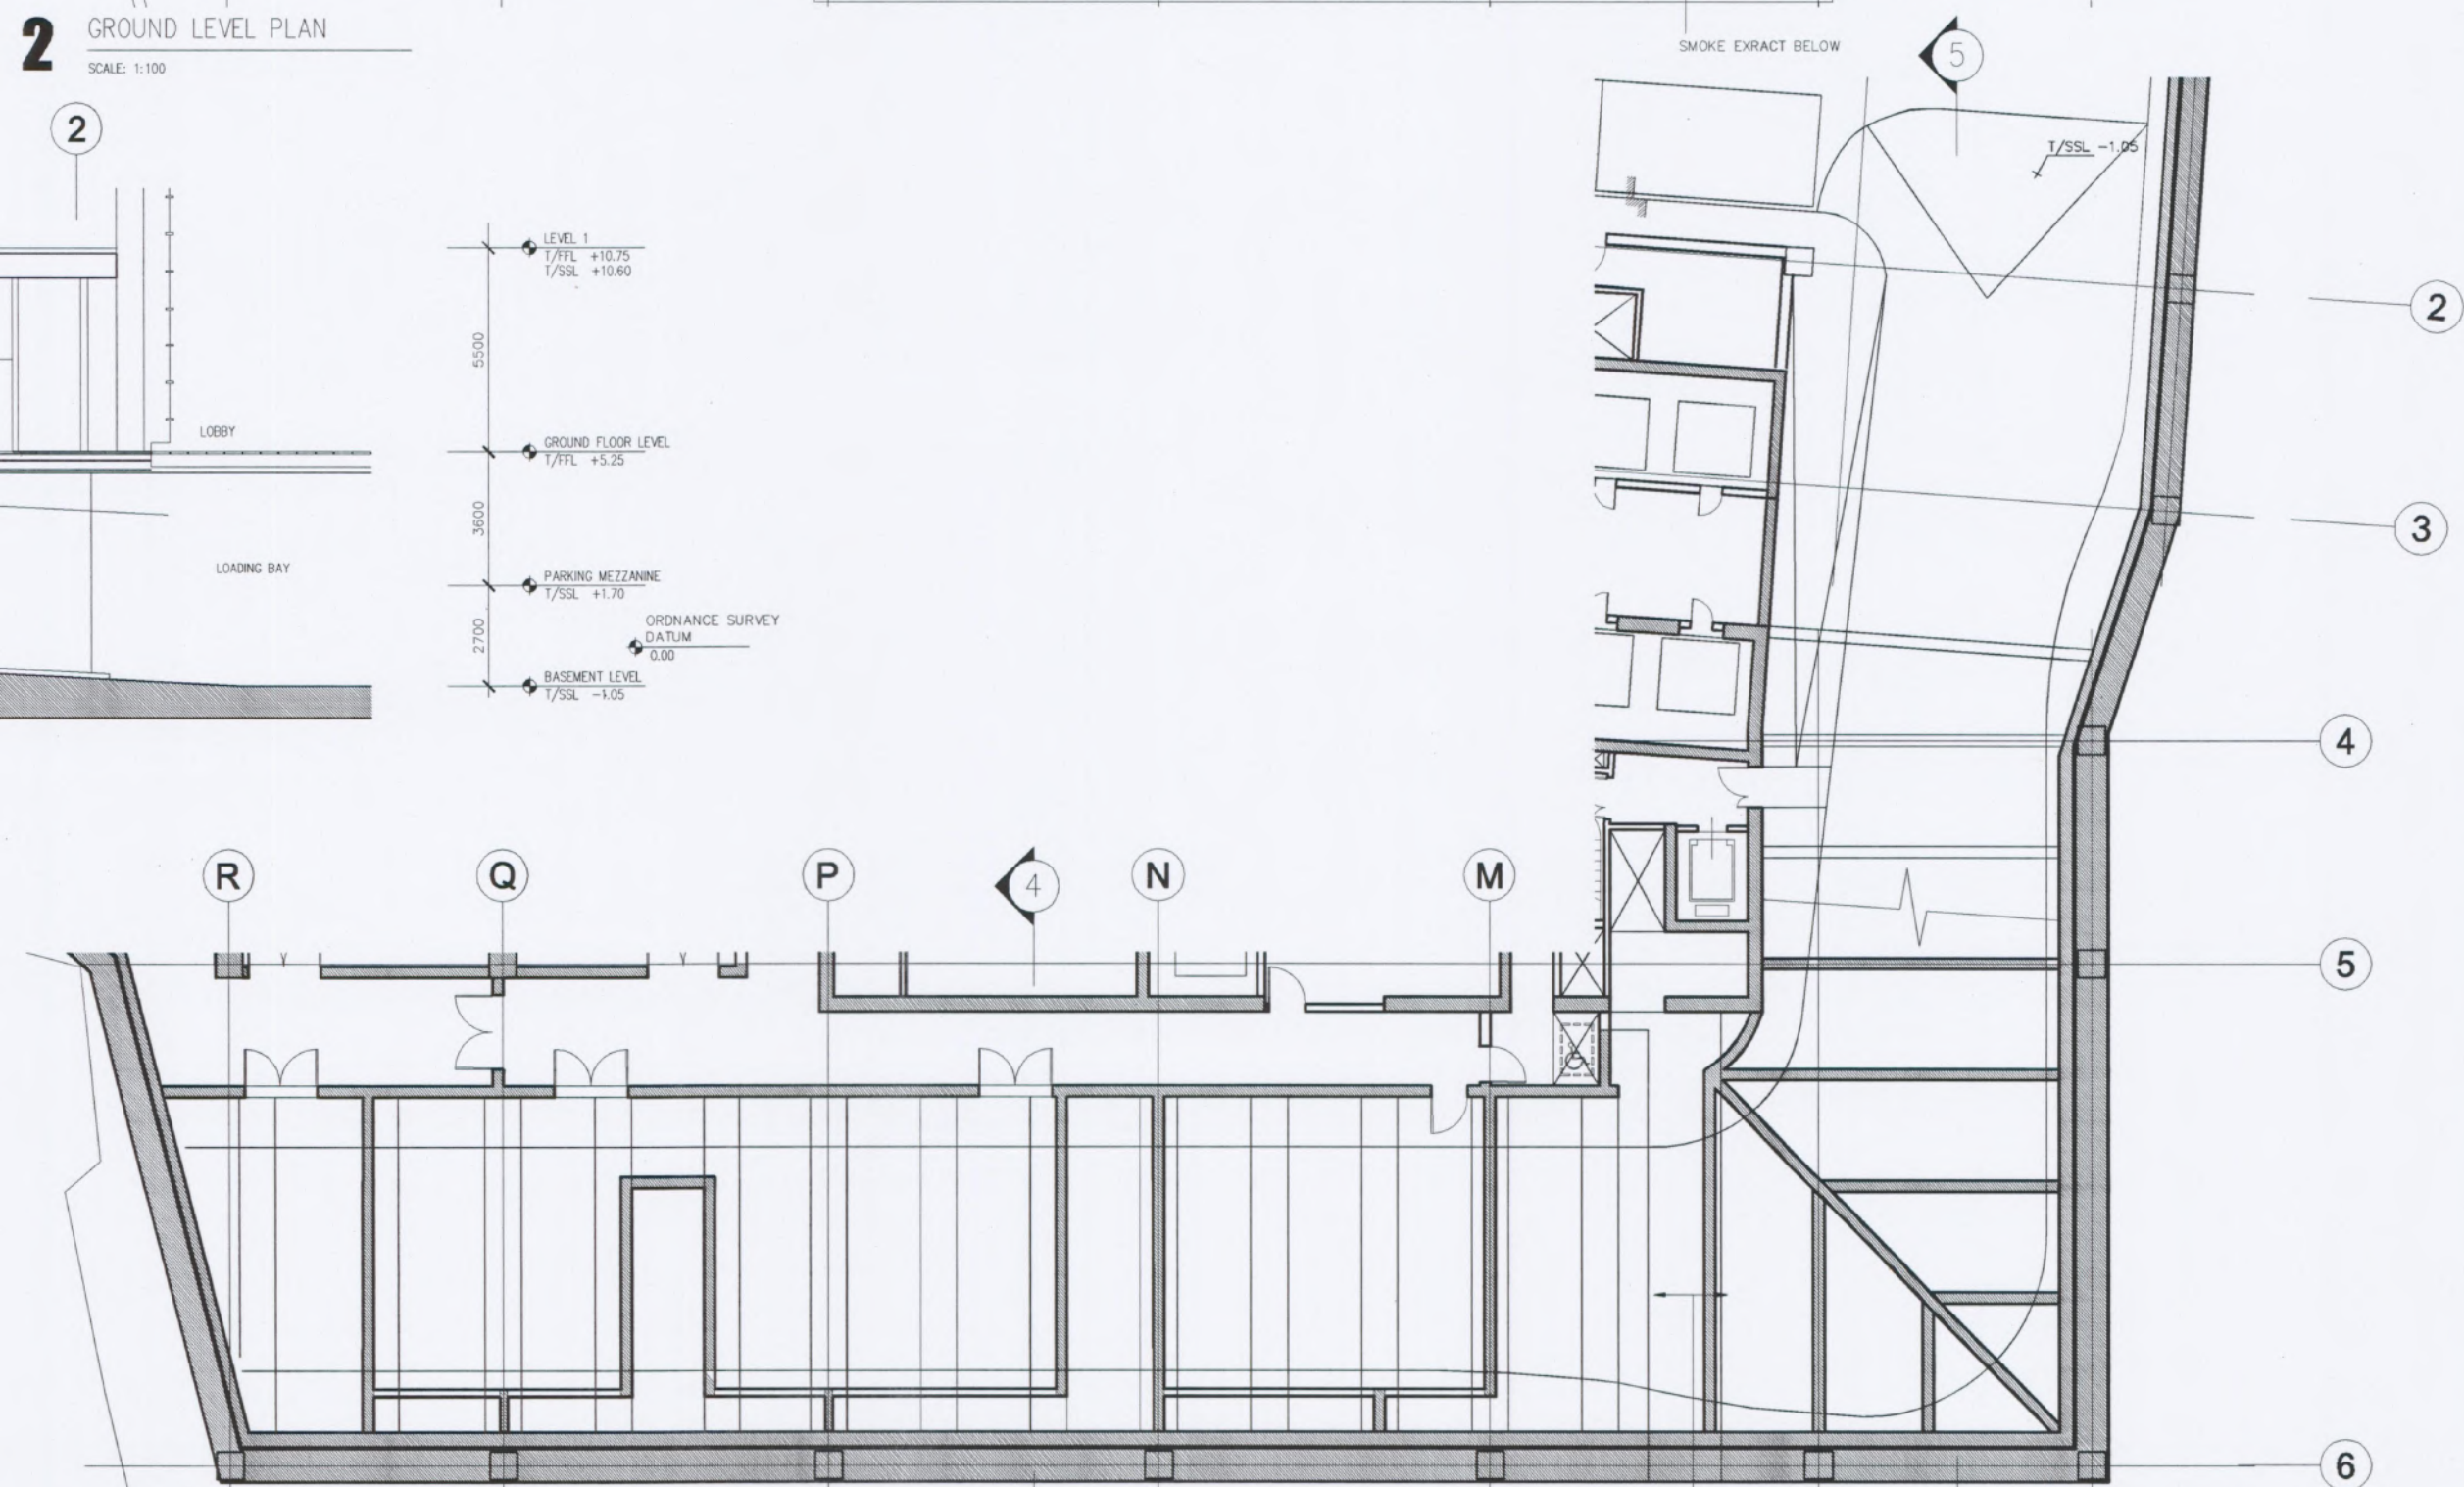


3 LOW LEVEL BASEMENT PLAN
SCALE: 1:100

 


BALLYMORE PROPERTIES LTD
3 GREENWICH VIEW PLACE
MILLHARBOUR
LONDON E14 9NN




Skidmore, Owings & Merrill, Inc.
30 Millbank, London SW1P 4SD, England, UK

 


Flack + Kurtz UK Ltd
6 HANOVER STREET
LONDON W1S 1BW

 

Lorch, Dolan & Parnocchia
Surrey House, 34 Ekin Street
Kingston-upon-Thames, Surrey KT1 1EK

 

gleeds
123 Regent Street
London W1B 4TB


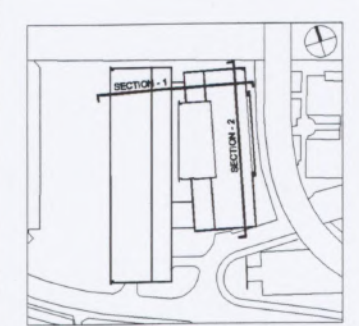


00 16 Nov 01	STAGE 1 TENDER - EXTERIOR WALL
No.	Date
Revisions	Issue
Project	


ARROWHEAD QUAY
ISLE OF DOGS

Drawing Title
VEHICULAR RAMP
PLANS AND SECTIONS


Date	01 Nov 2001	Drawing No	Revision
Scale	1:100 @ A0		
SOM Job No	A099008		
CAD File Name	A-211		
		A-211	00

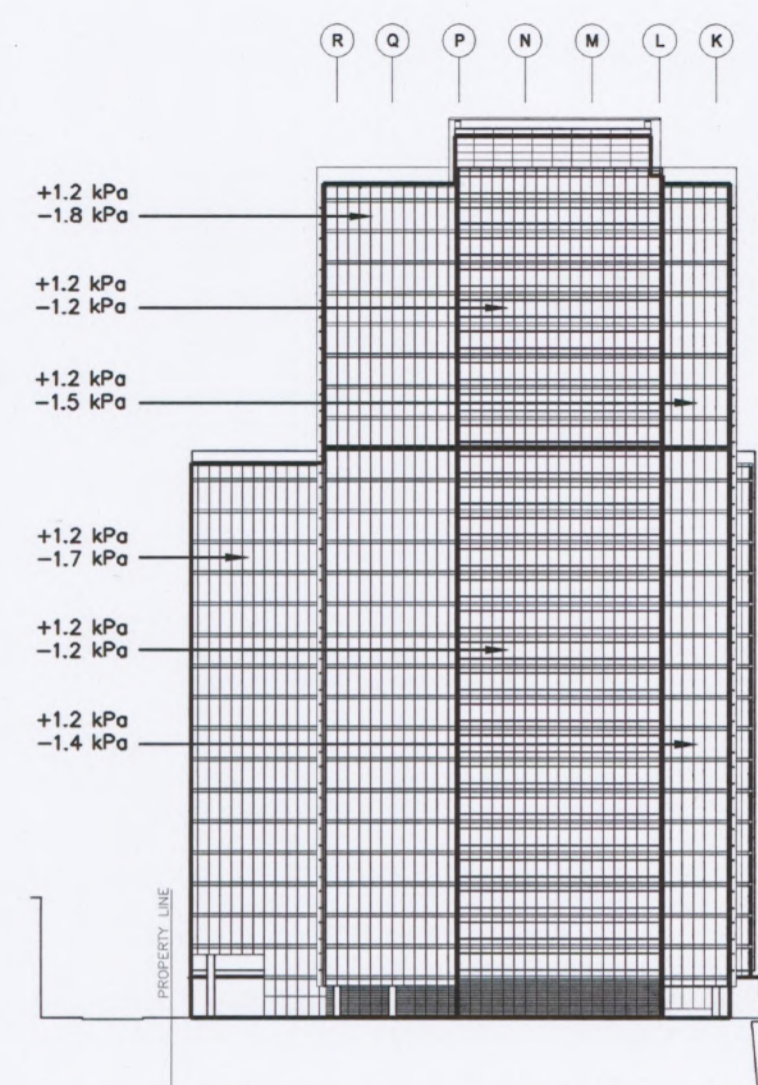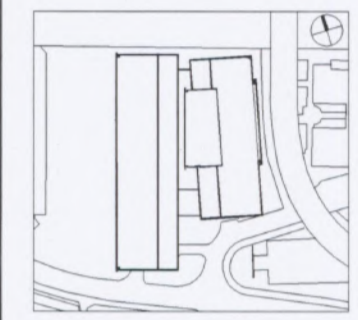


10 EAST ELEVATION - WIND LOADING CRITERIA
SCALE: 1:500
CK_092

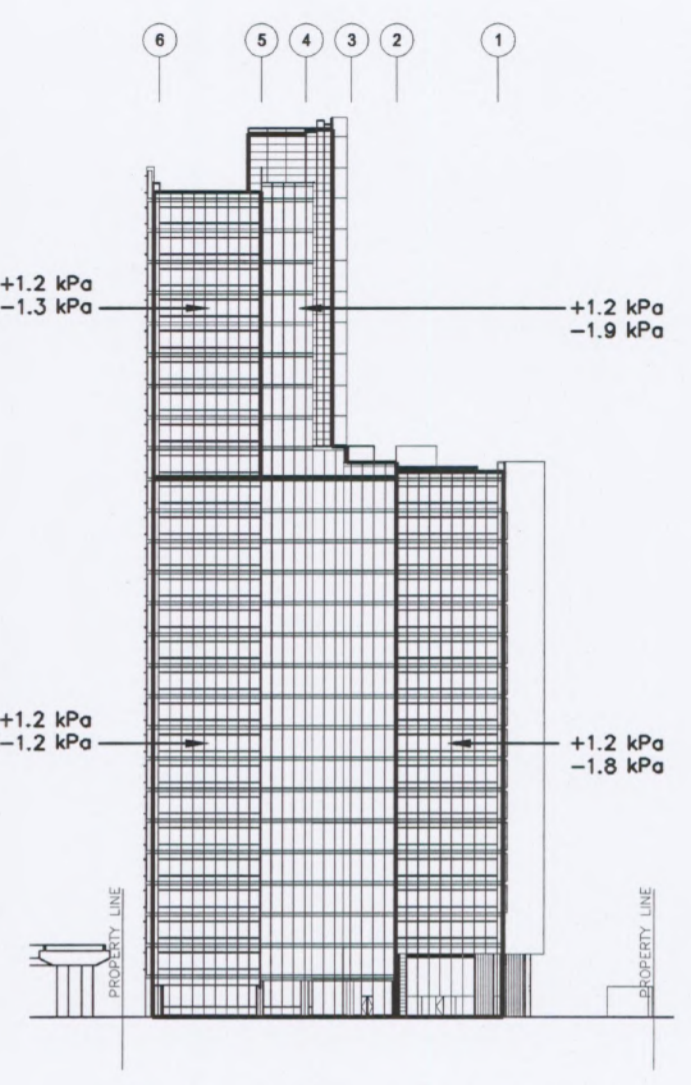


7 NORTH ELEVATION - WIND LOADING CRITERIA
SCALE: 1:500
CK_092

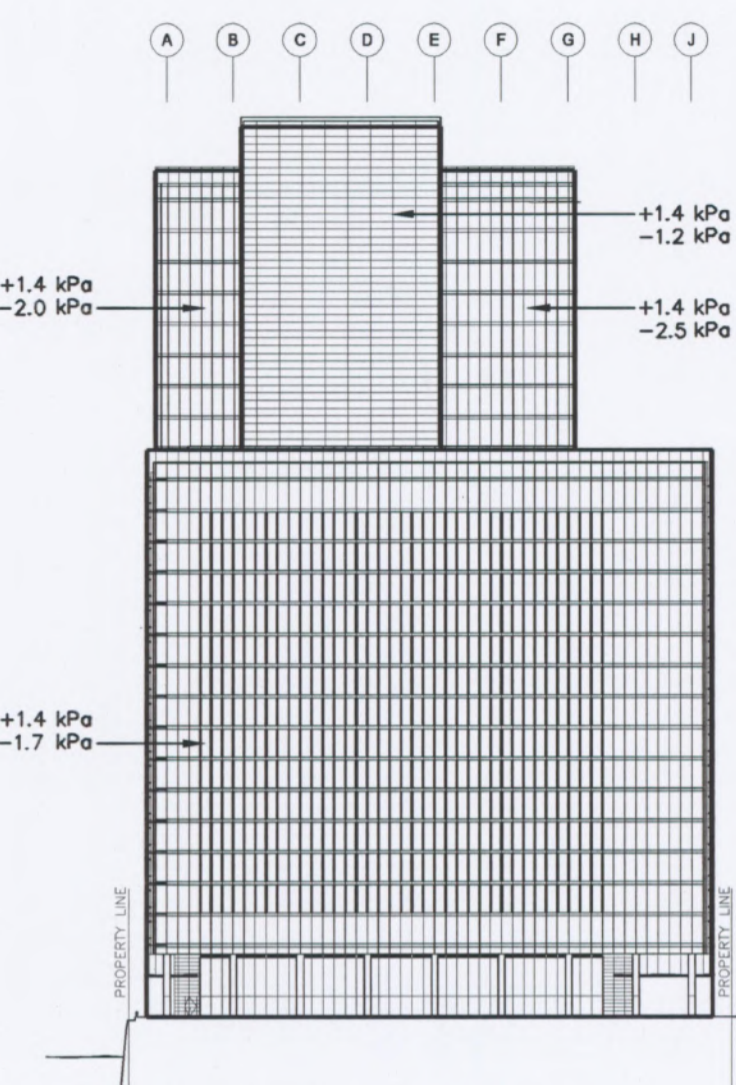


4 WEST ELEVATION - WIND LOADING CRITERIA
SCALE: 1:500
CK_092

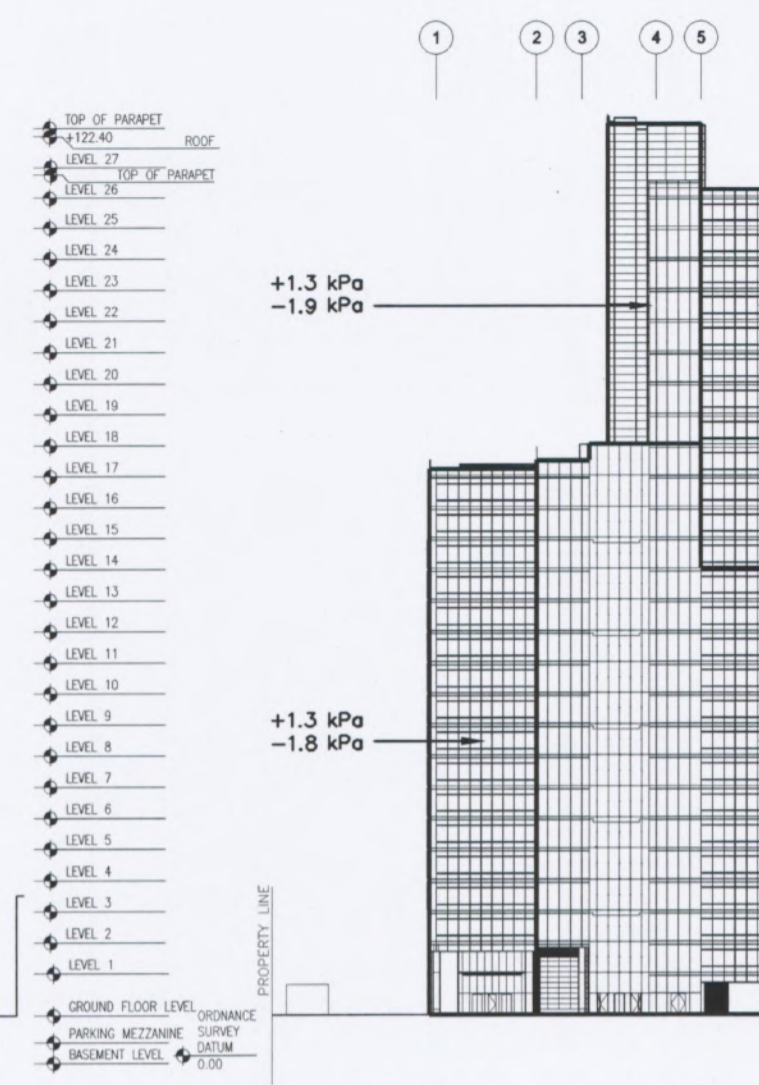


1 SOUTH ELEVATION - WIND LOADING CRITERIA
SCALE: 1:500
CK_092

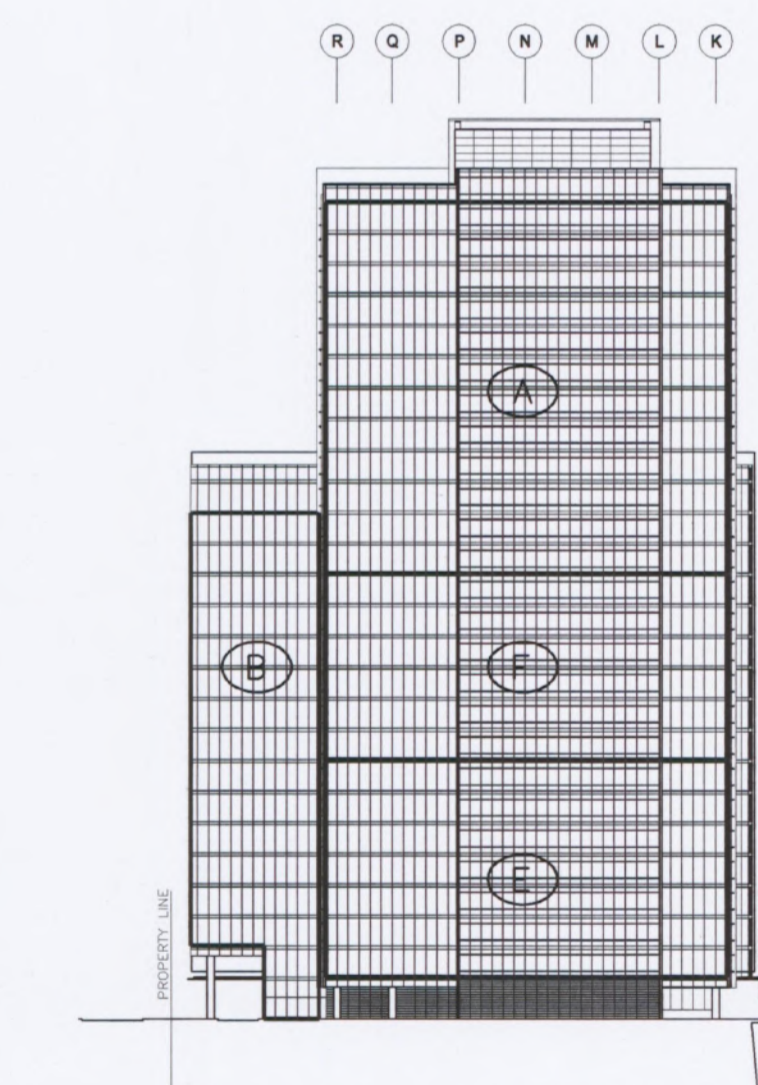


11 EAST ELEVATION - ACOUSTIC CRITERIA
SCALE: 1:500
CK_092

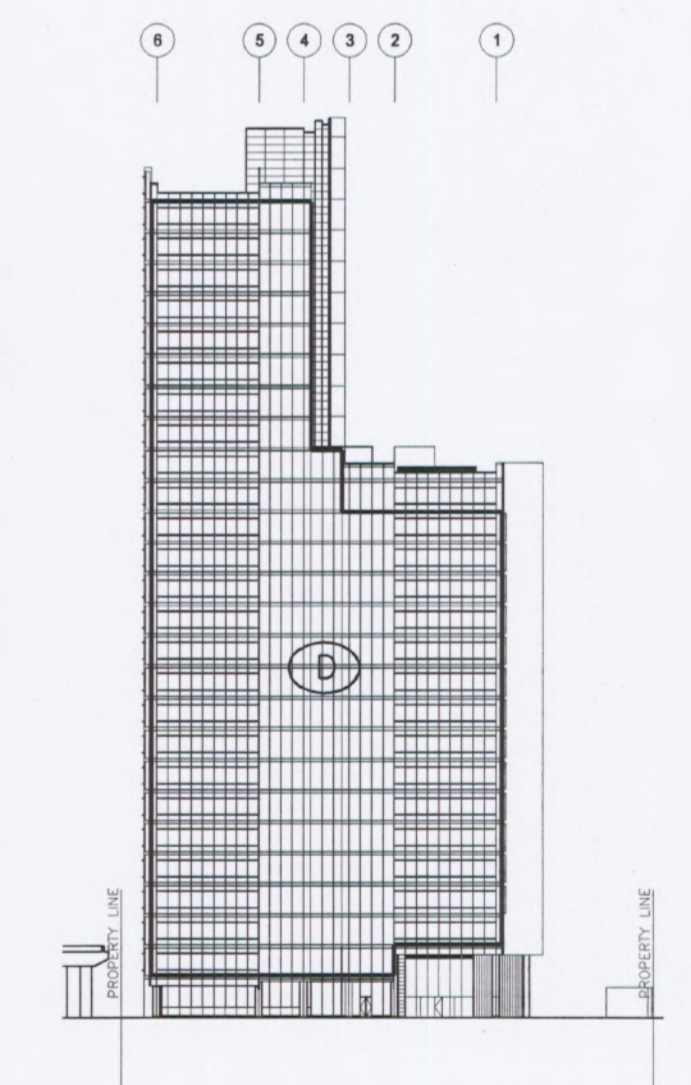

8 NORTH ELEVATION - ACOUSTIC CRITERIA
SCALE: 1:500
CK_092

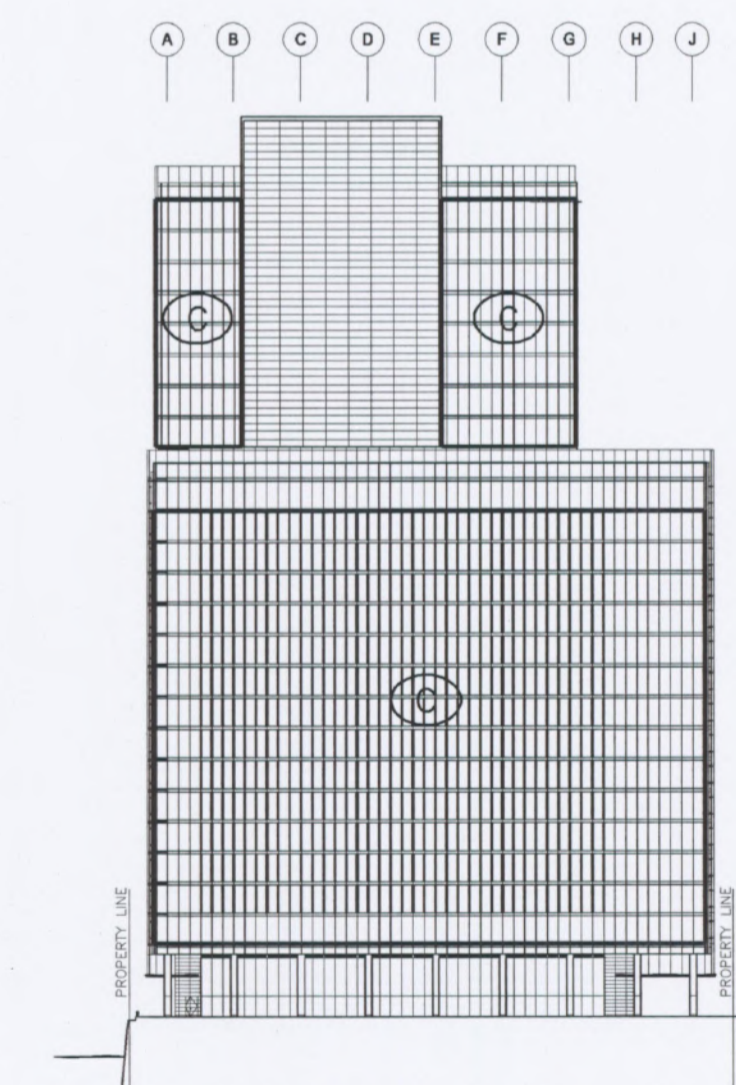

5 WEST ELEVATION - ACOUSTIC CRITERIA
SCALE: 1:500
CK_092

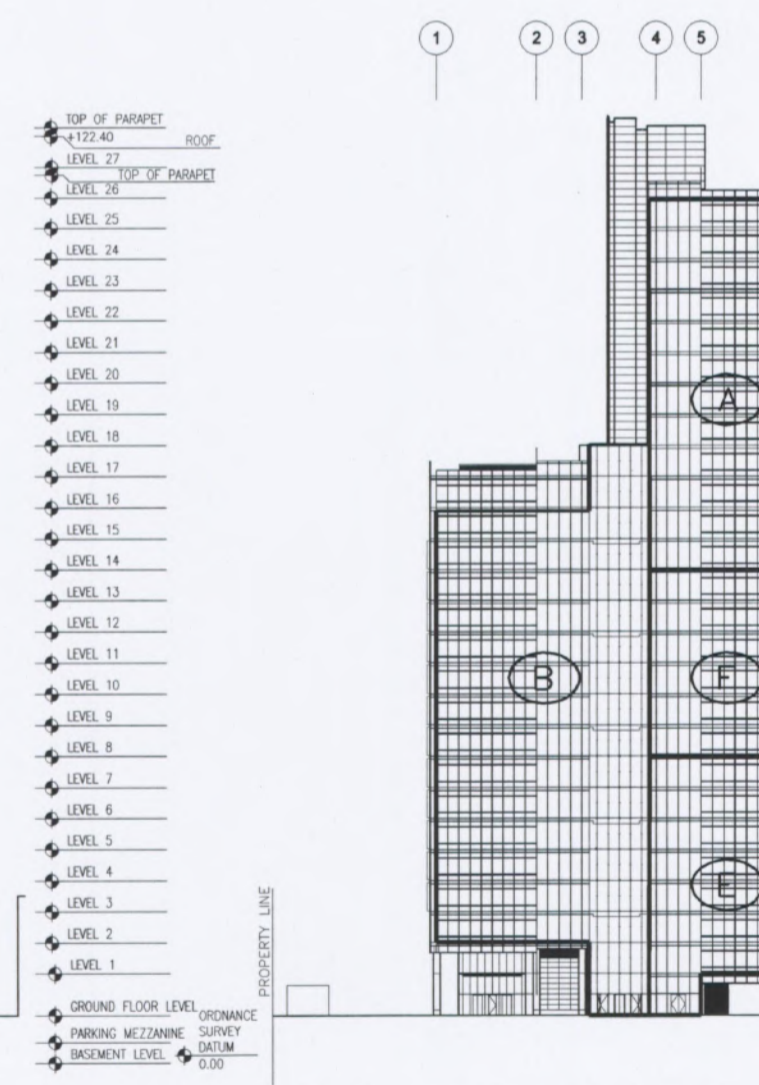

2 SOUTH ELEVATION - ACOUSTIC CRITERIA
SCALE: 1:500
CK_092

FACADE CATEGORY	MINIMUM SOUND REDUCTION INDEX (dB) AT OCTAVE BAND CENTRE FREQUENCY (Hz)					
	125	250	500	1K	2K	4K
A	26	27	34	40	38	46
B	27	29	36	41	42	49
C	25	25	31	34	34	36
D	25	25	31	34	34	36
E	31	33	40	39	43	55
F	29	31	39	44	50	55


3 SOUND REDUCTION INDEX

00 is now on STAGE 1 TENDER - EXTERIOR WALL
No. Date Issue
Revisions
Project


ARROWHEAD QUAY
ISLE OF DOGS

Drawing Title
EXTERIOR WALL DESIGN CRITERIA


Date: 16 NOV 01
Scale: 1:500 @ A0
SOM Job No: A099008
CAD File Name: A-500
Drawing No: A-500
Revision: 00
© Copyright Skidmore, Owings & Merrill, Inc. 2001

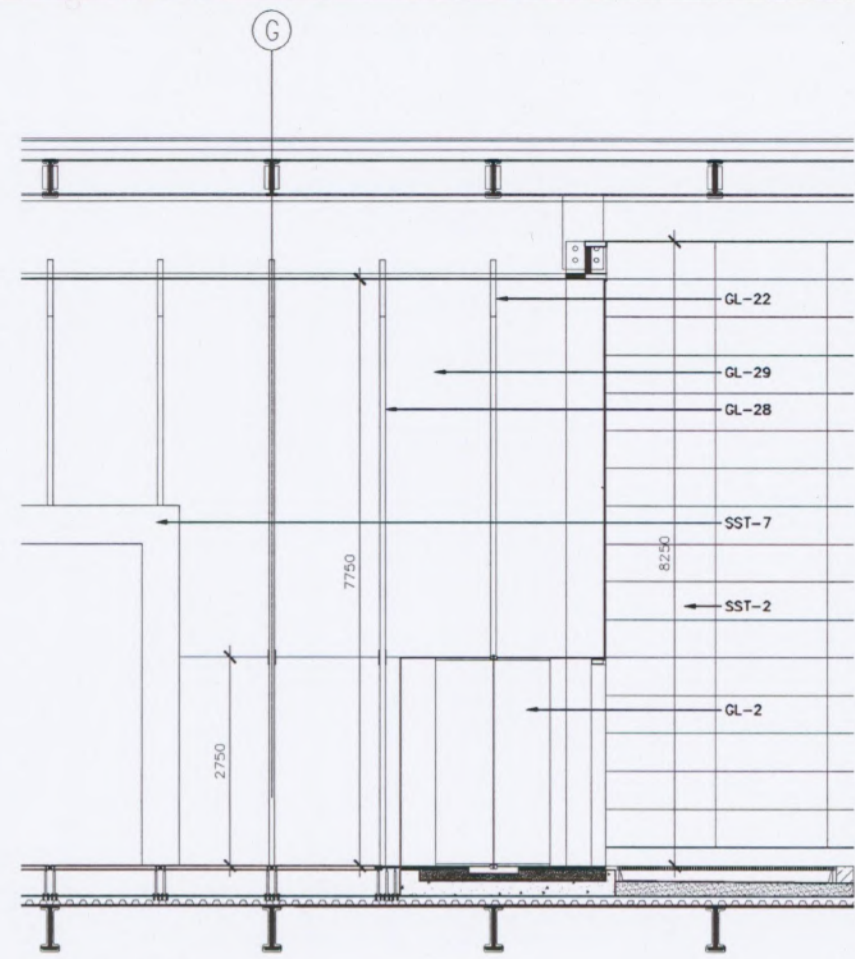


6 SECTION
SCALE: 1:50 A08910A.0

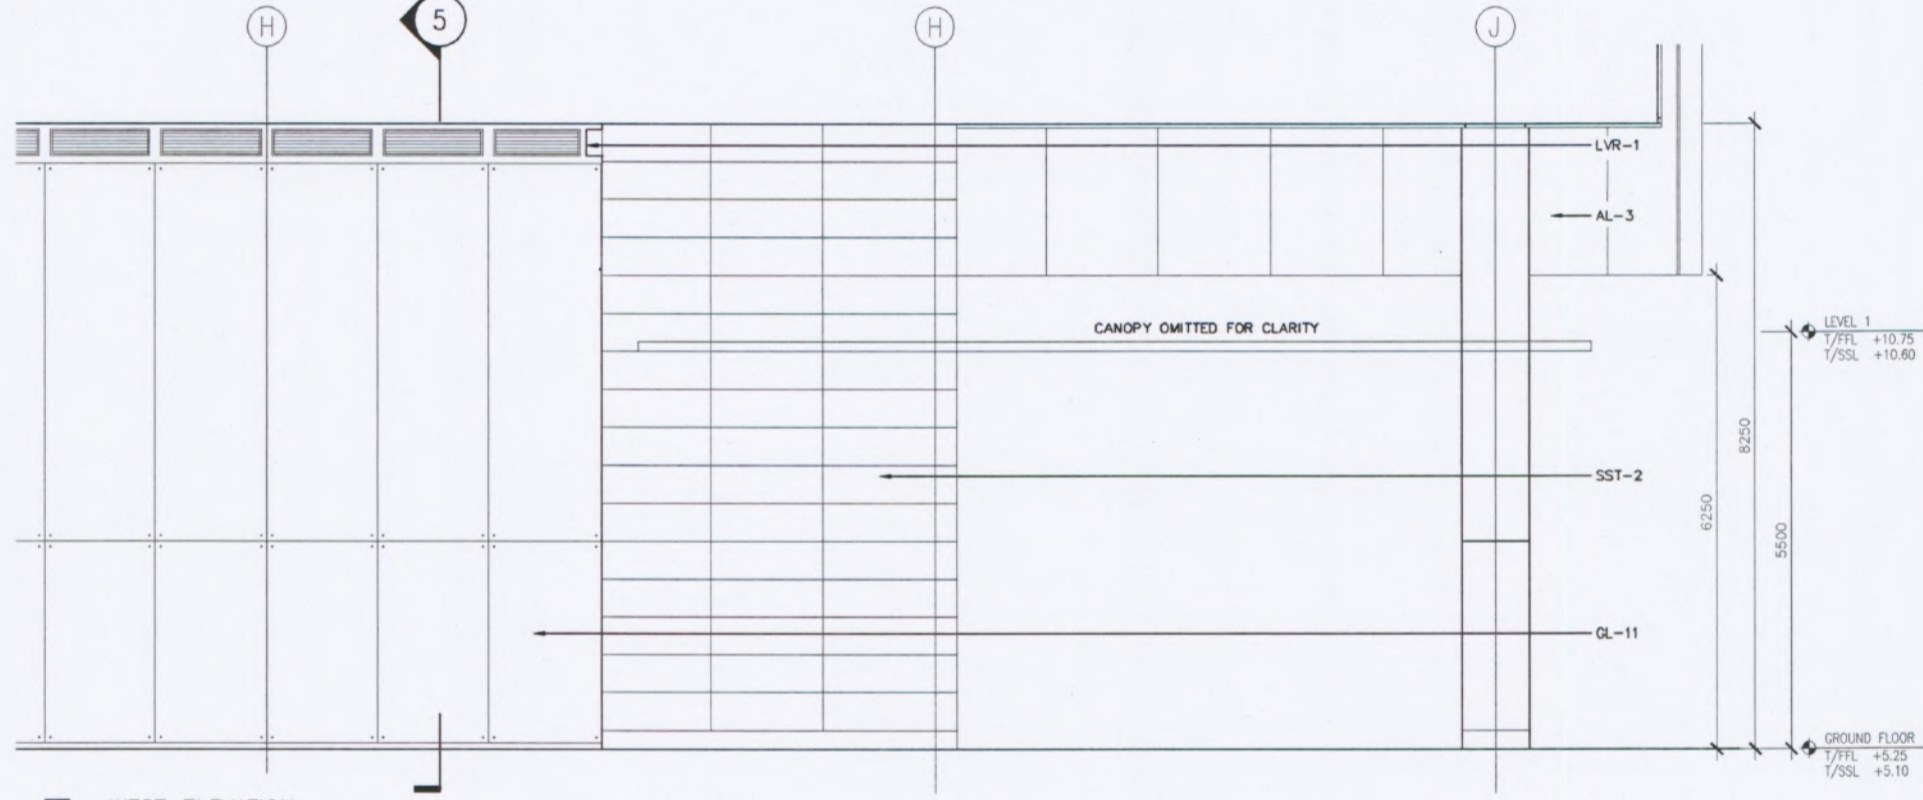


4 SECTION
SCALE: 1:50 A08910A.0

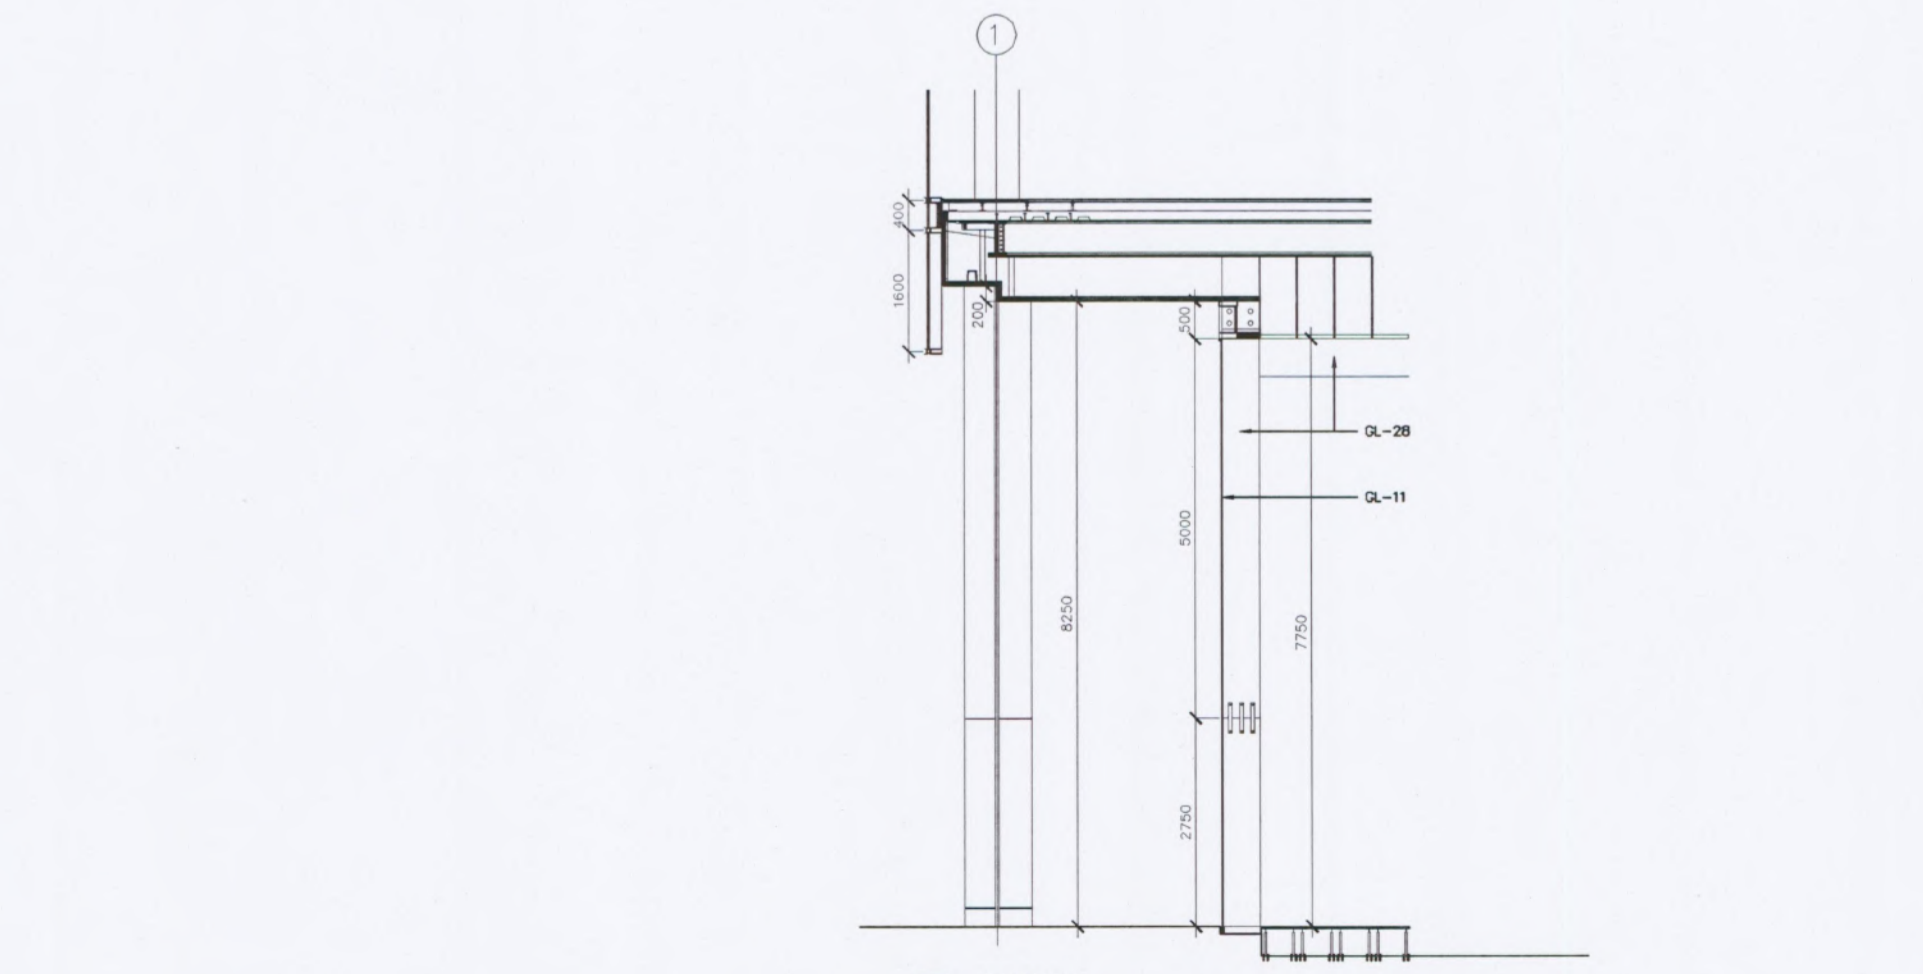


5 SECTION
SCALE: 1:50 A08910A.0

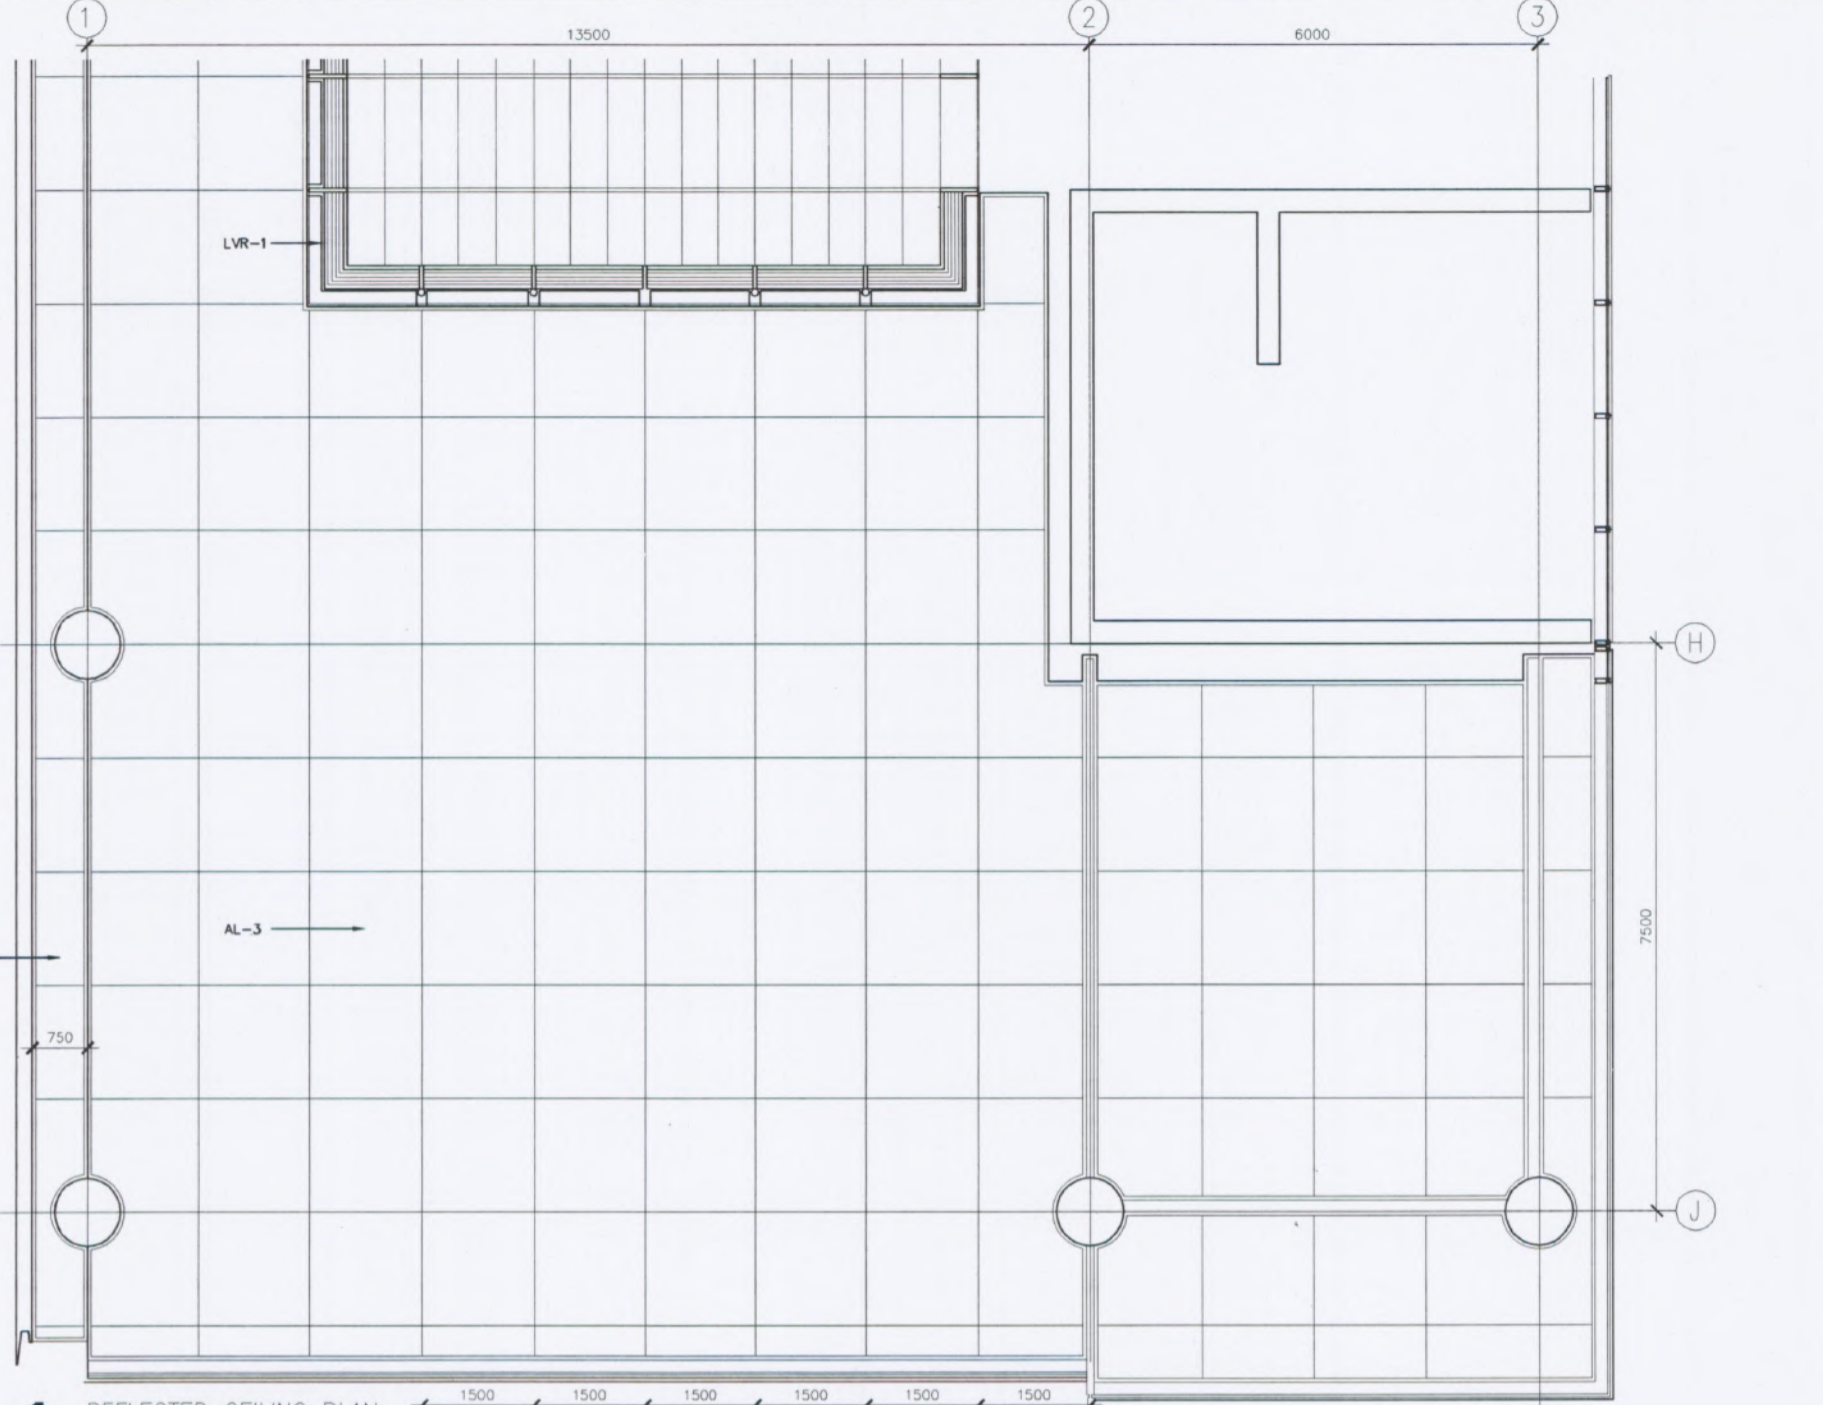

1 REFLECTED CEILING PLAN
SCALE: 1:50 A08910A.0

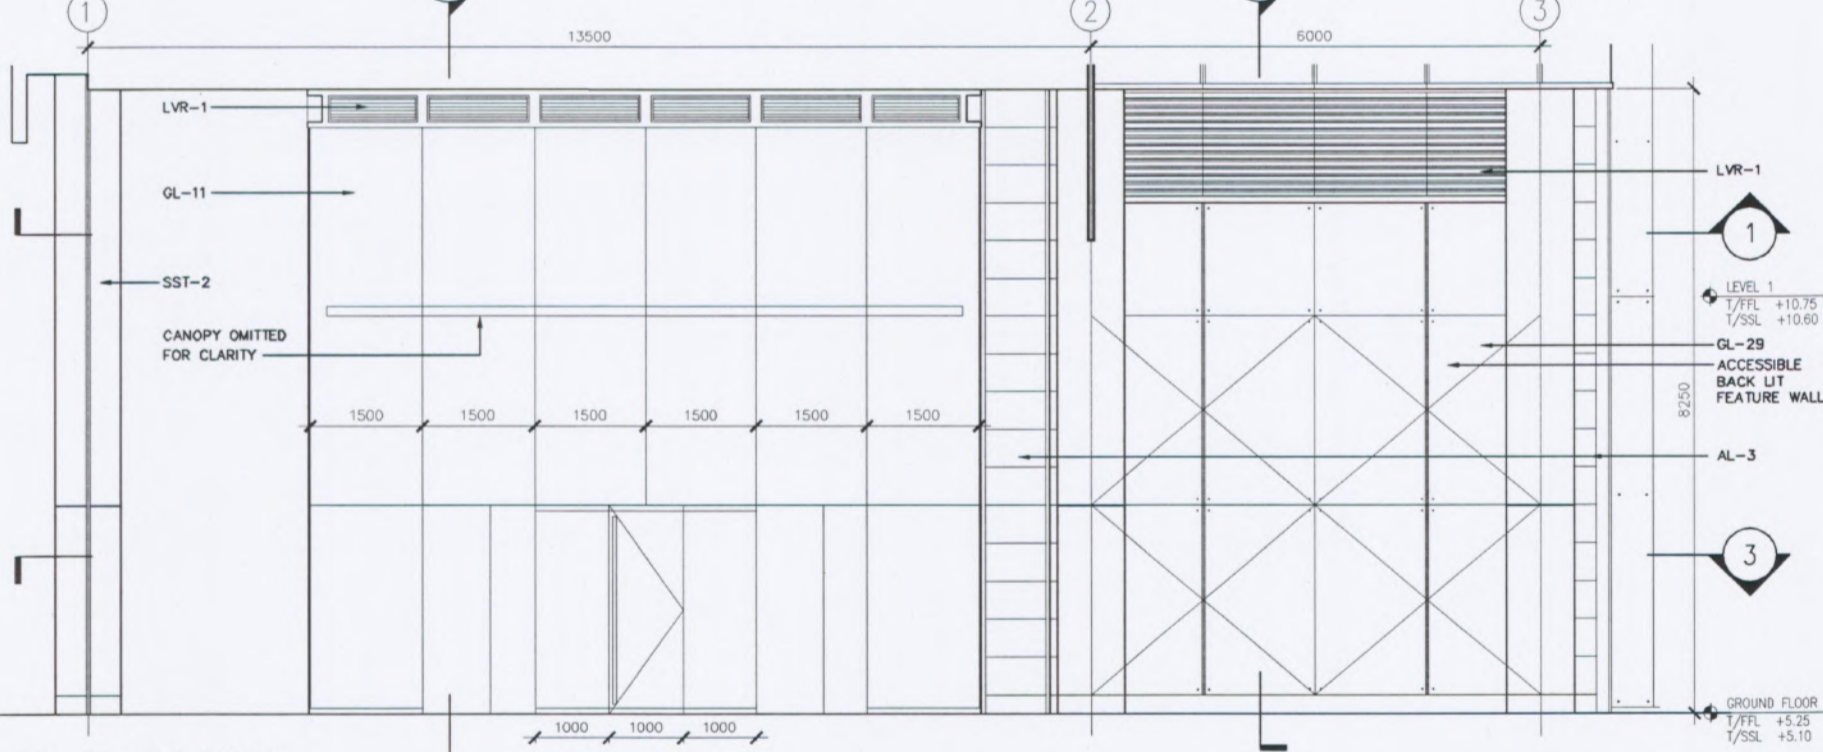

2 SOUTH ELEVATION
SCALE: 1:50 A08910A.0

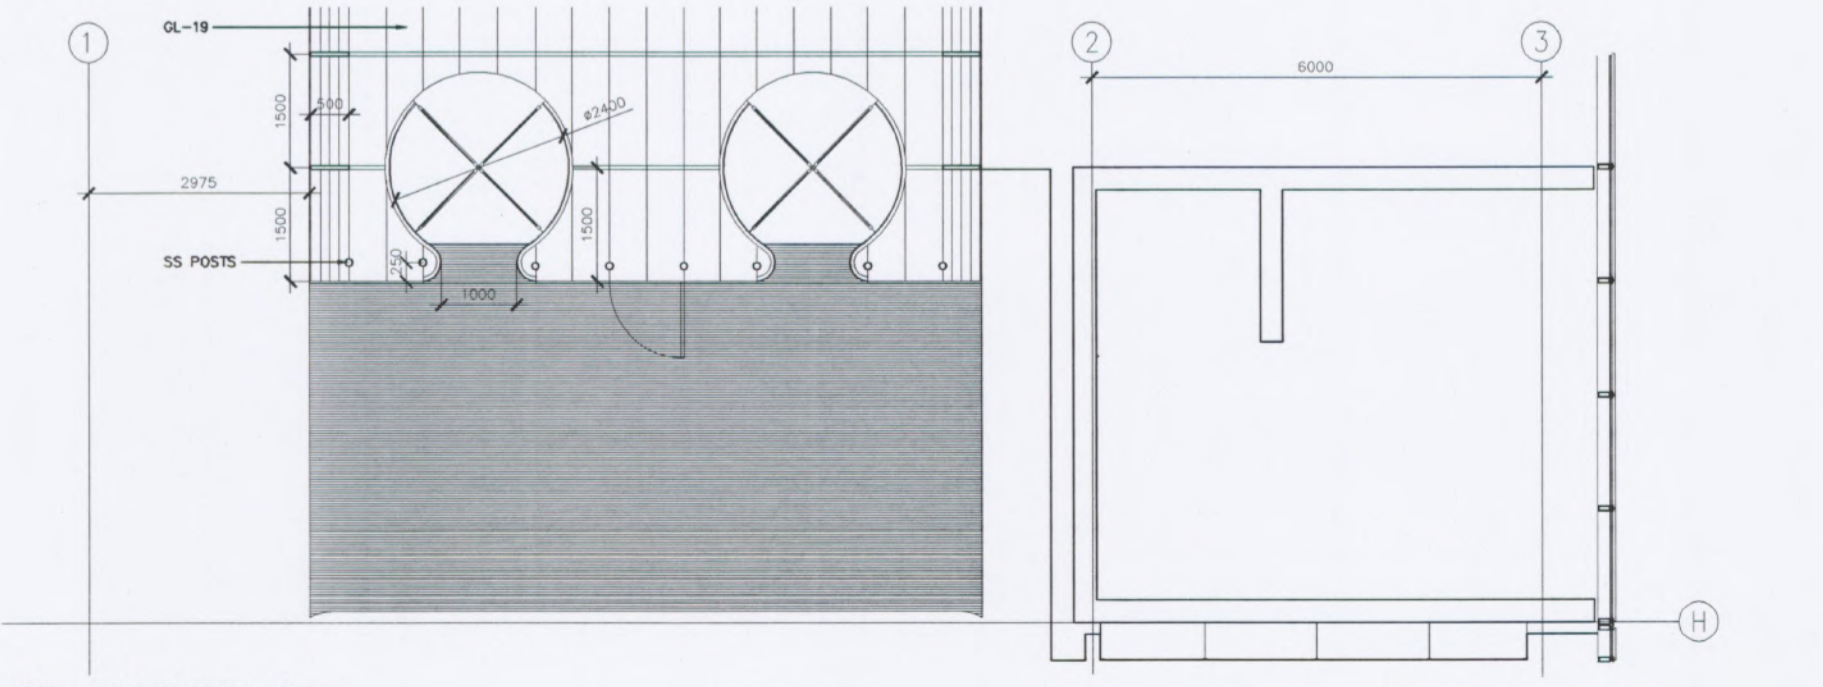

3 PLAN GROUND LEVEL
SCALE: 1:50 A08910A.0



00 is now at STAGE 1 TENDER - EXTERIOR WALL

No.	Date	Issue

Project
ARROWHEAD QUAY
ISLE OF DOGS














Drawing Title
EXTERIOR WALL TYPES 7

1

P

6

6

   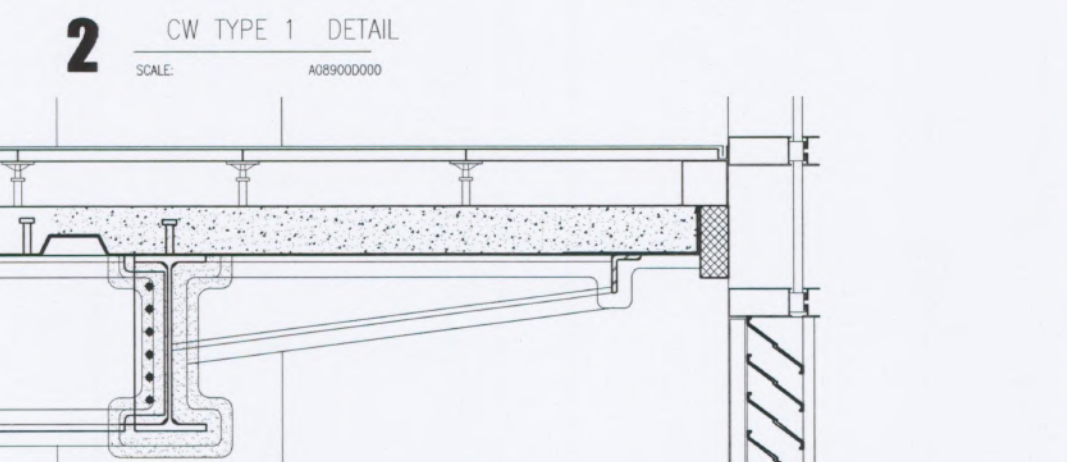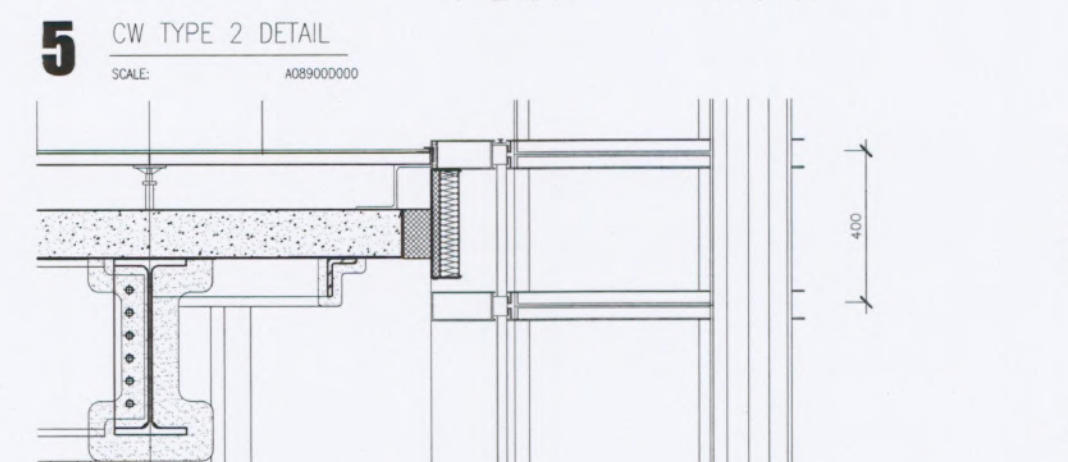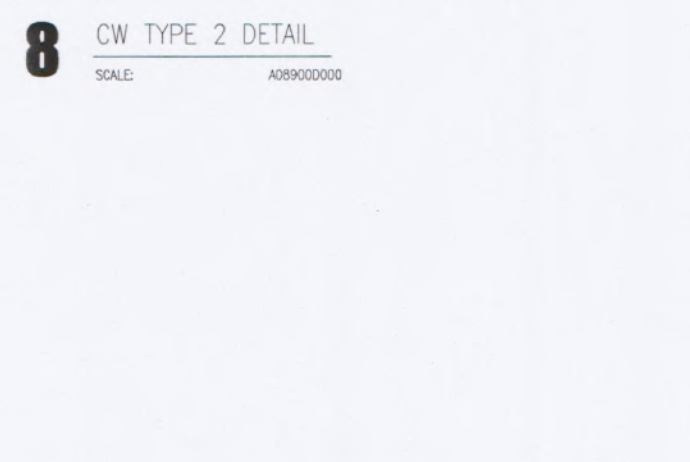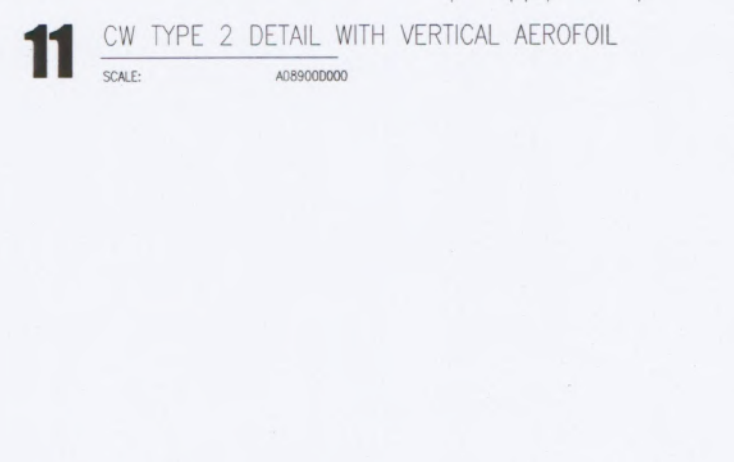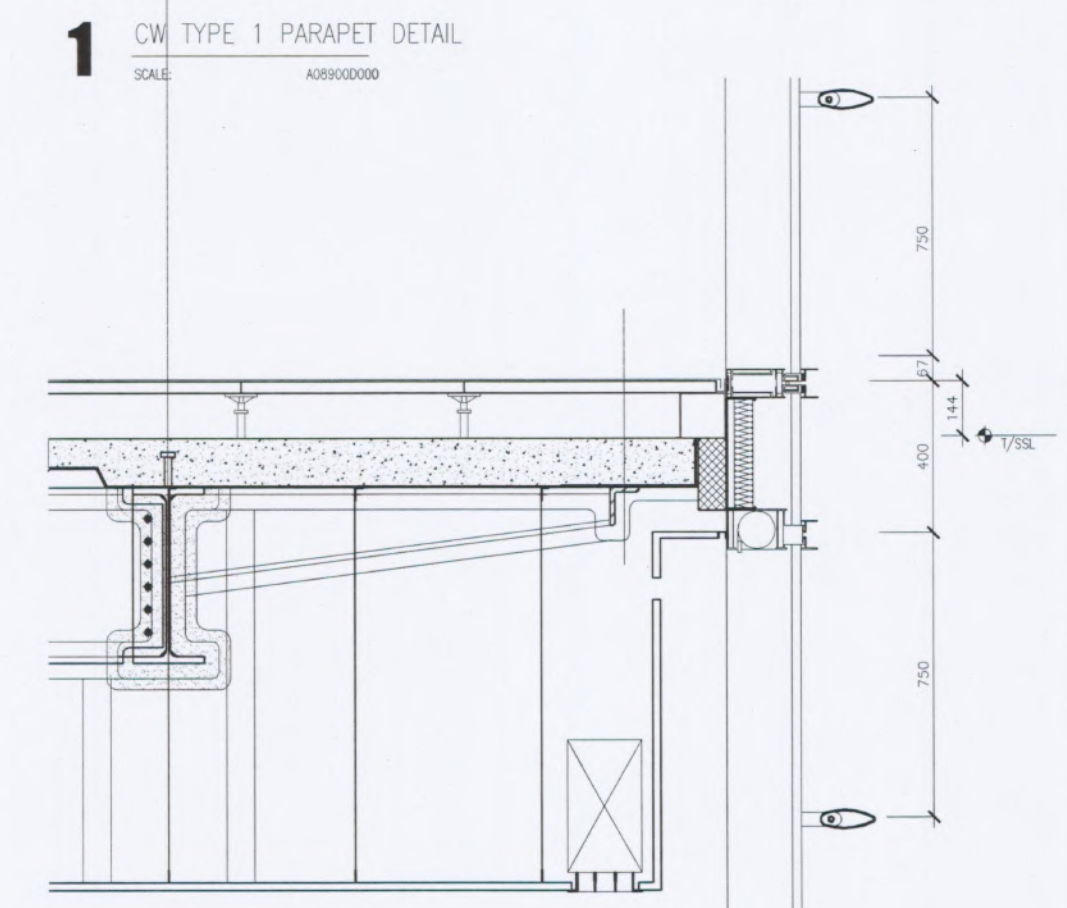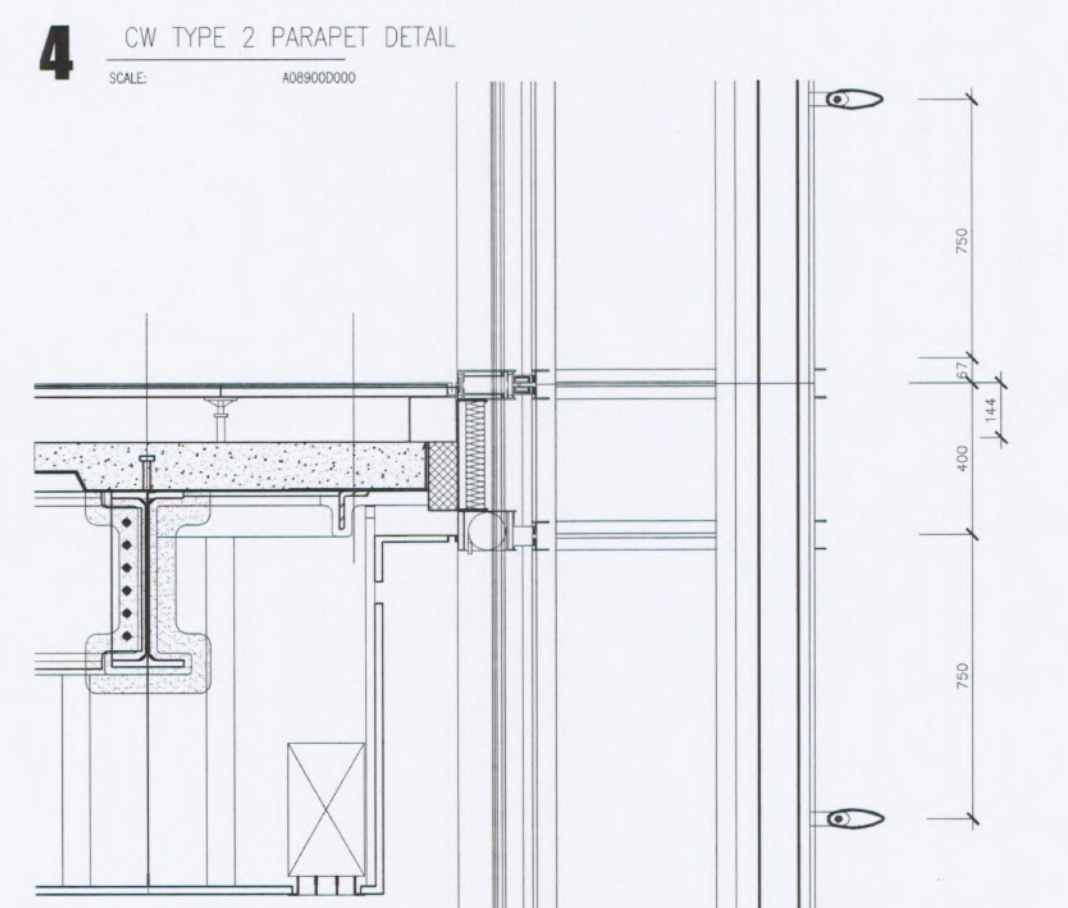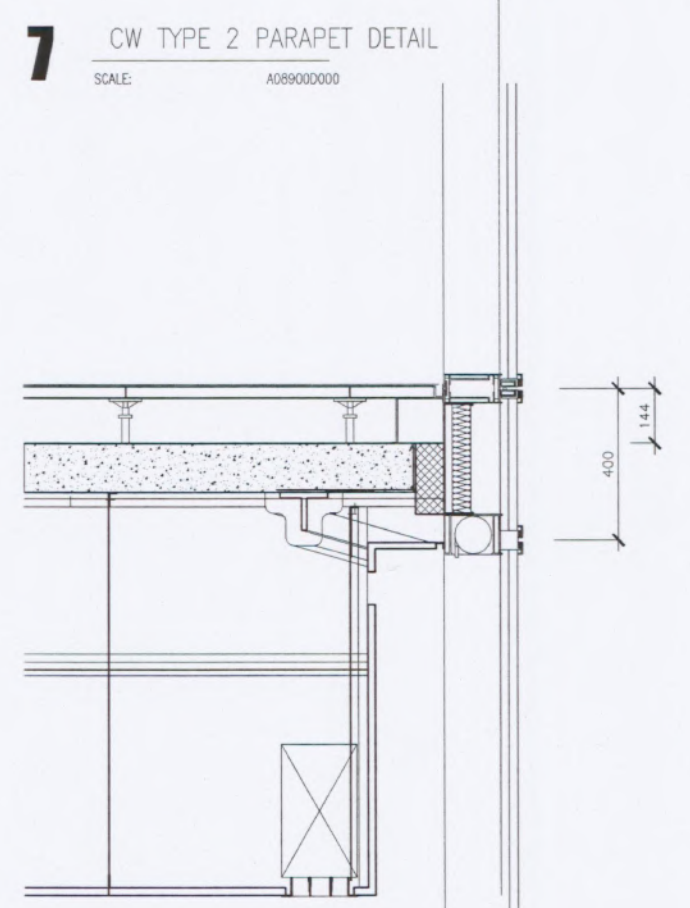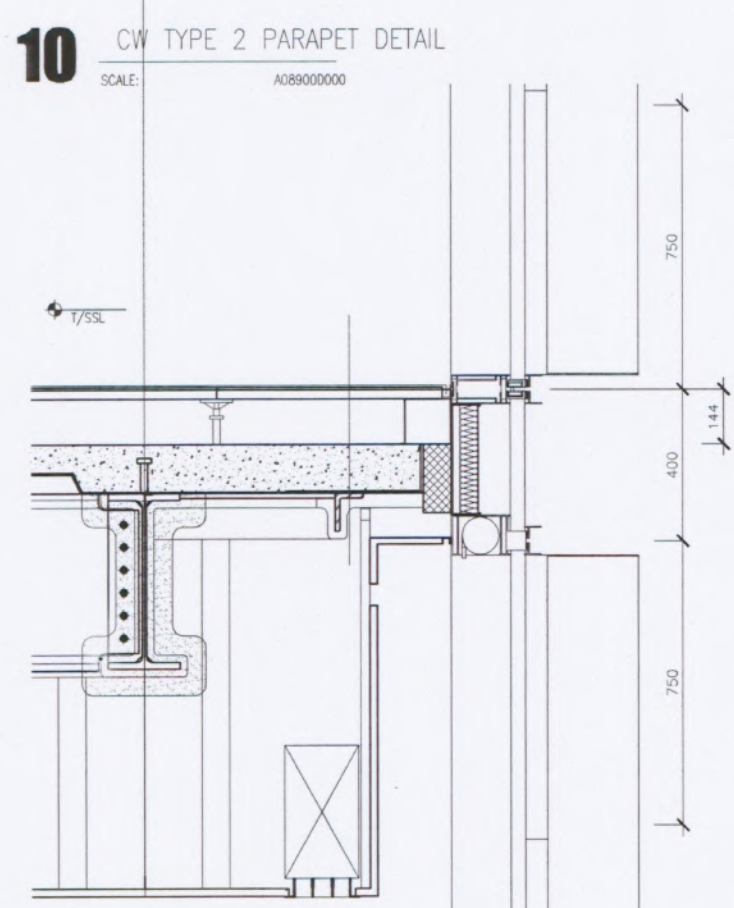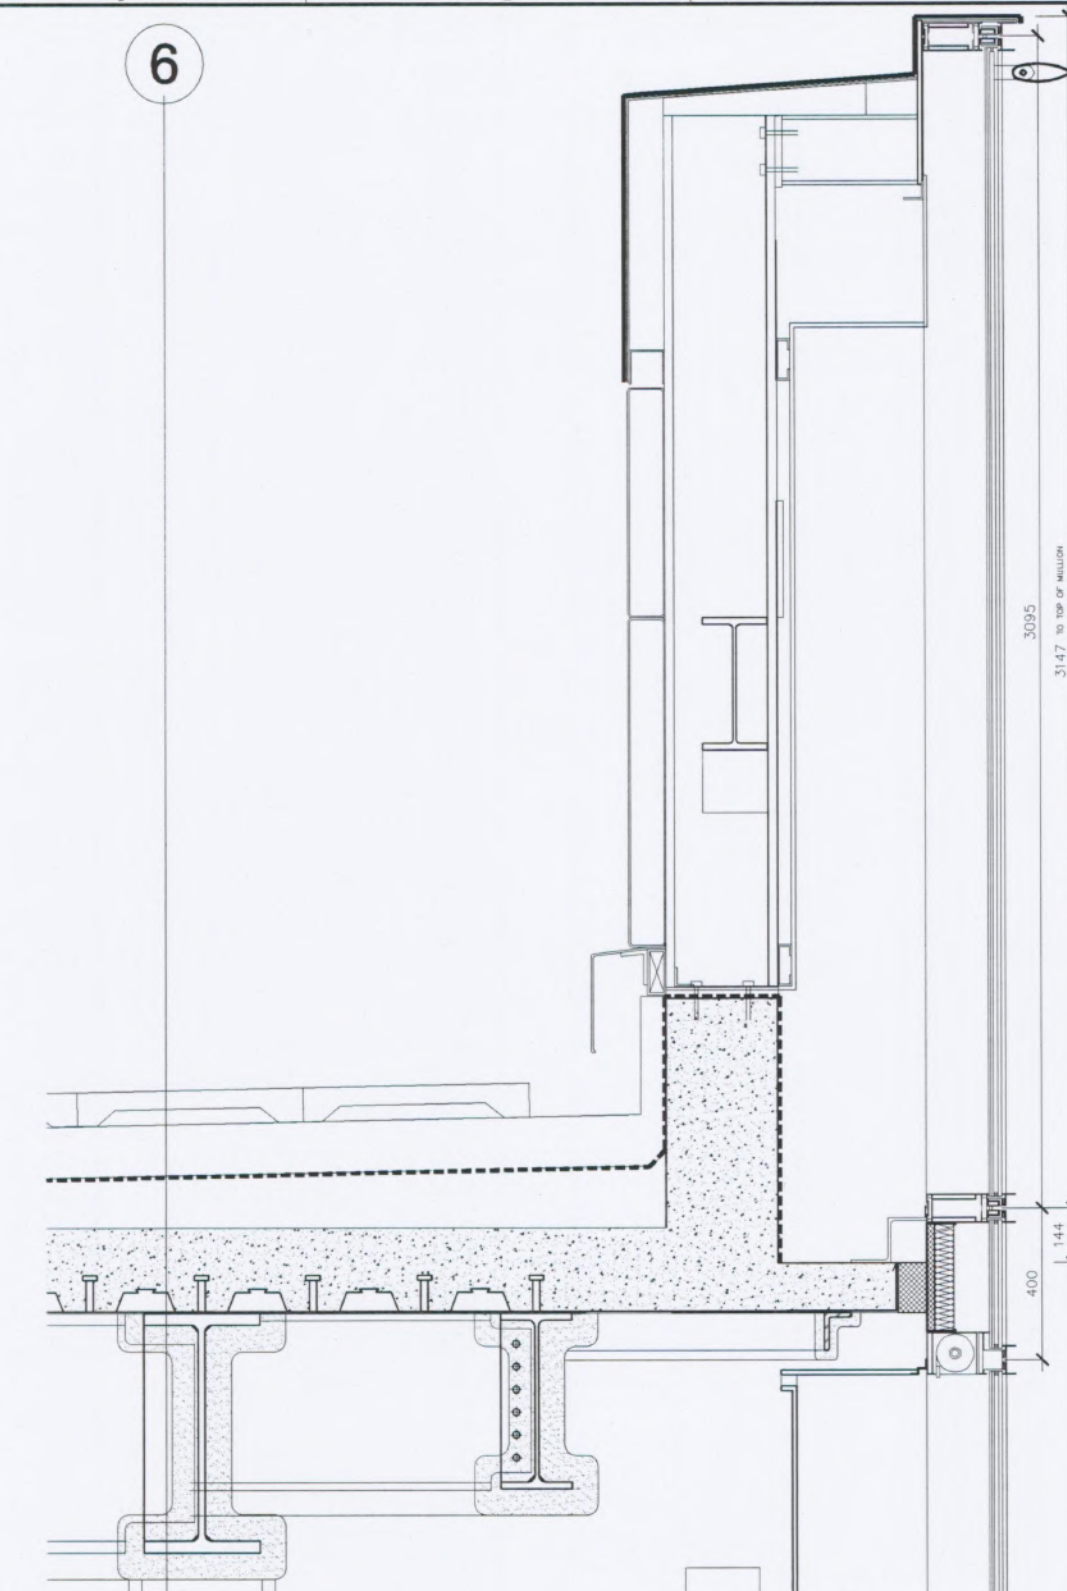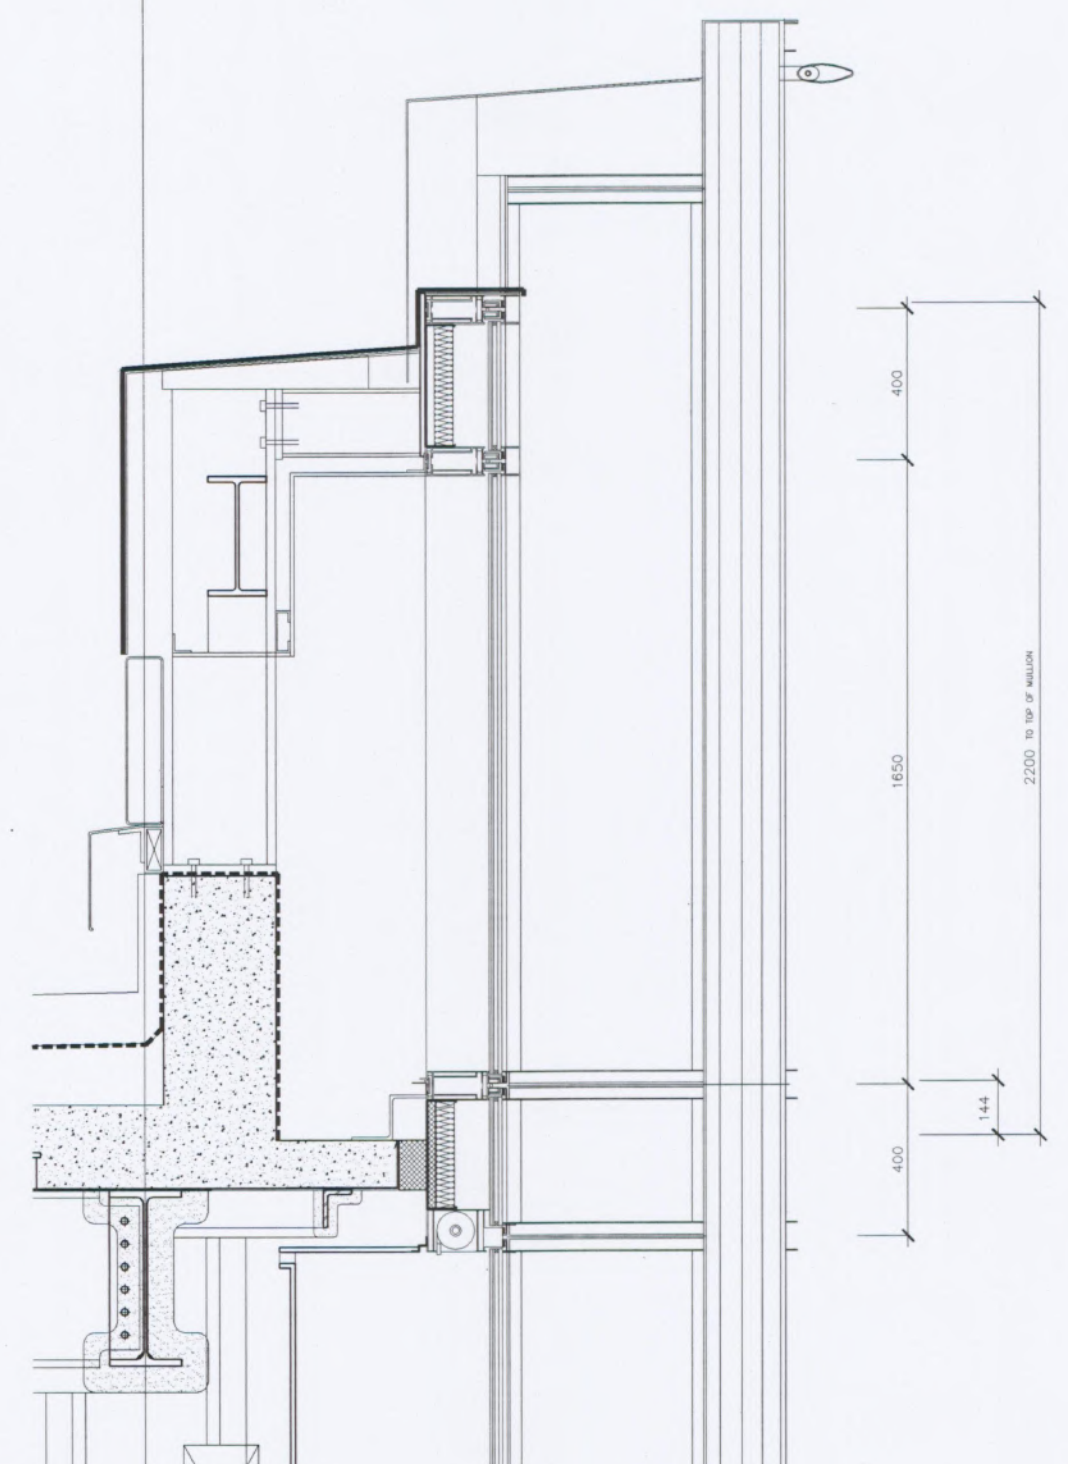


B ALLYMORE
 BALLYMORE PROPERTIES LTD
 3 GREENWICH VIEW PLACE
 MILLHARBOUR
 LONDON E14 9NN

SOM
 Skidmore, Owings & Merrill, Inc.
 30 Millbank, London SW1P 4SD, England, UK

FLACK + KURTZ (U.K.) Inc.
 6 HANOVER STREET
 LONDON W1S 1BW

Lynch, Bokes & Associates
 Surrey House, 24 Eden Street
 Kingston-upon-Thames, Surrey KT1 1ER

gleeds
 123 Regent Street
 London W1B 4TB

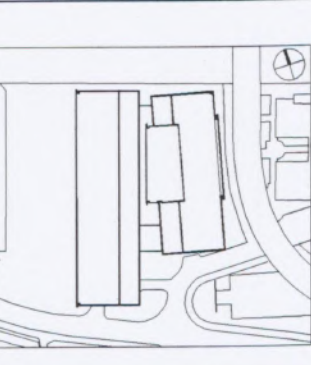

00 16 NOV 01 STAGE 1 EXTERIOR WALL TENDER
 No. Date Issue
 Revisions
 Project

ARROWHEAD QUAY
 ISLE OF DOGS

Drawing Title
EXTERIOR WALL DETAILS

Date 16 NOV 01
 Scale 1:10
 SOM Job No Ad99008
 CAD File Name Ad9900002
 Drawing No A-524
 Revision 00
 © Copyright Skidmore, Owings & Merrill, Inc. 2001